




FERRAGENS
ID PILARES ESC:1:50

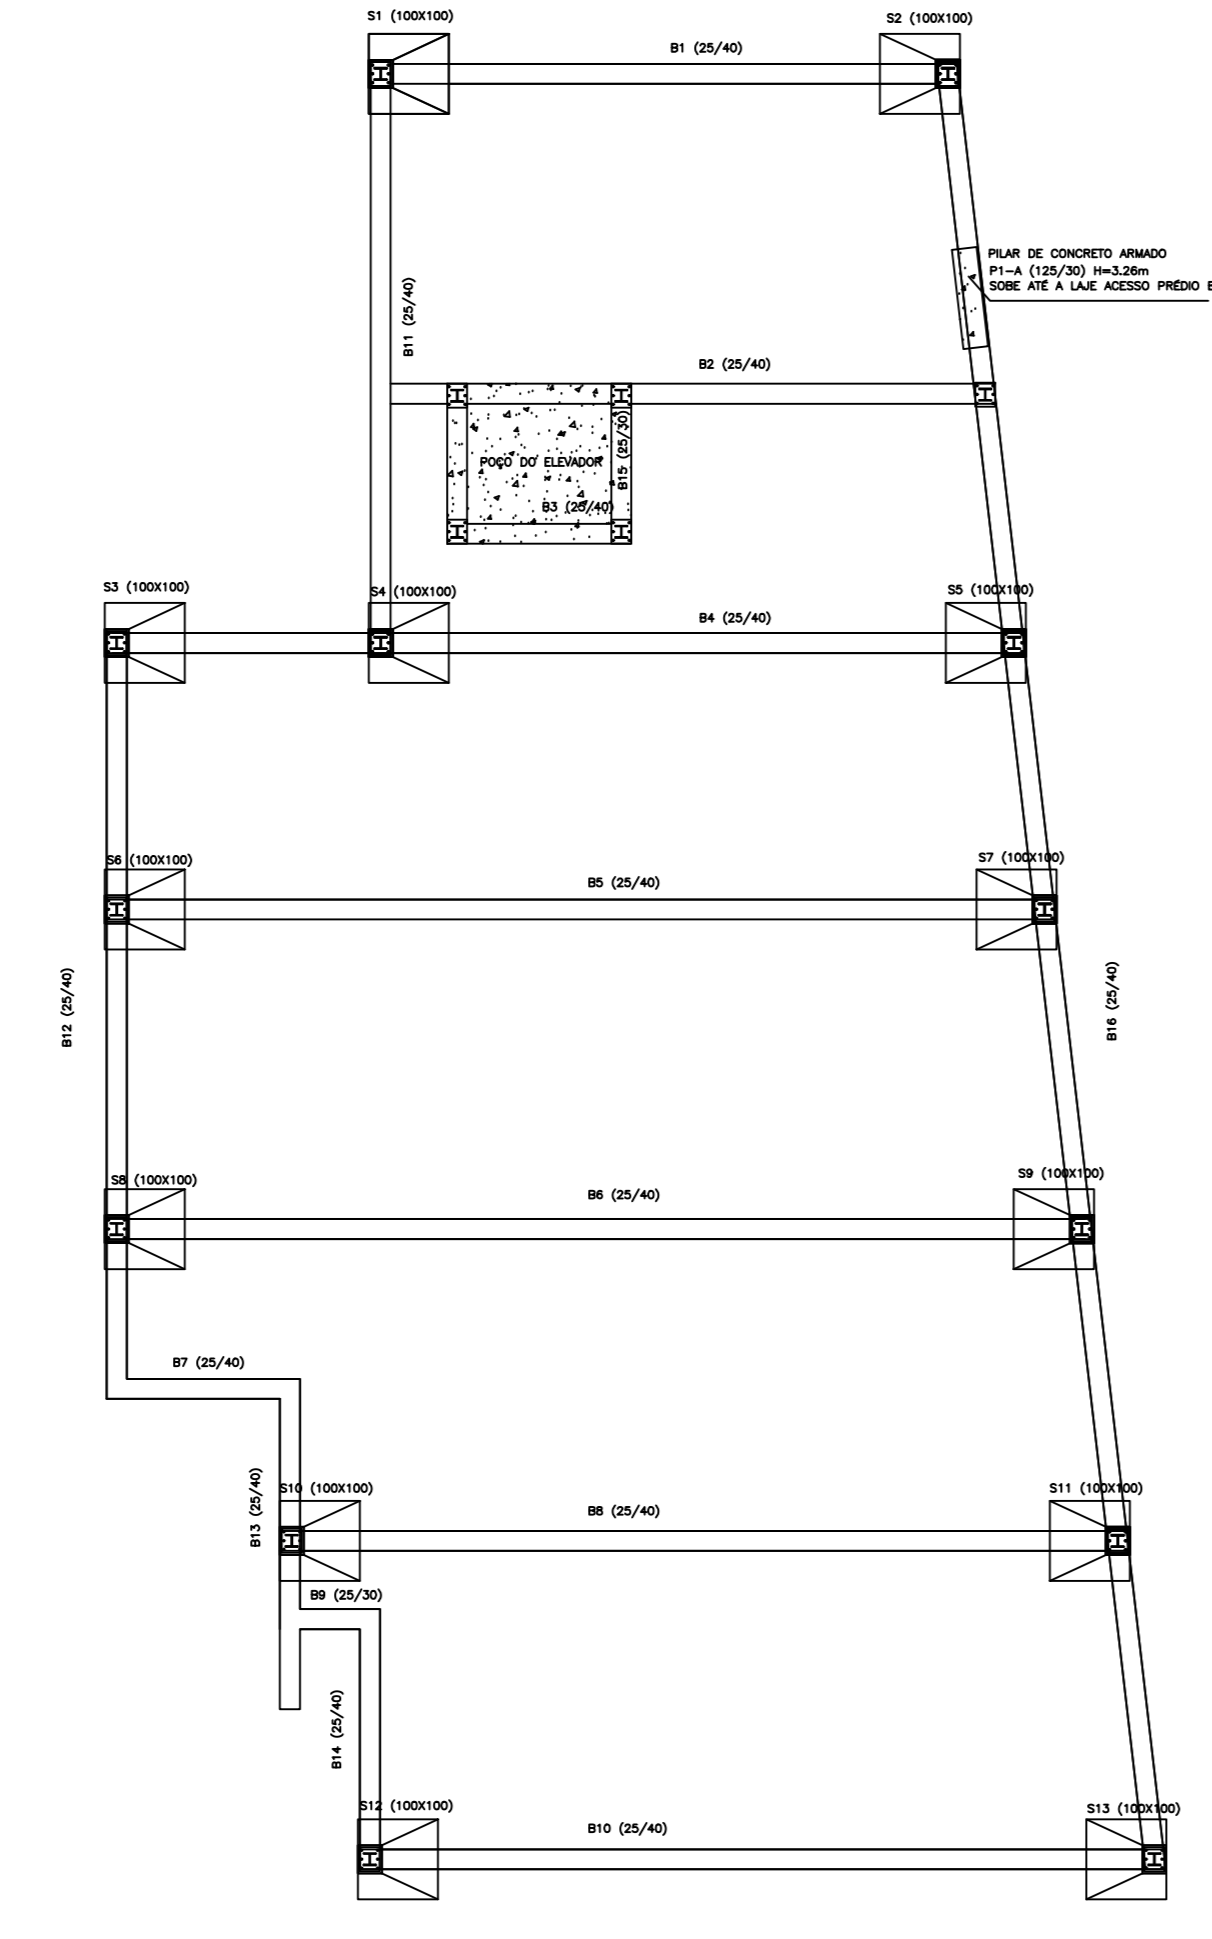


FERRAGENS
ID BALDRAME E SAPATAS ESC:1:50

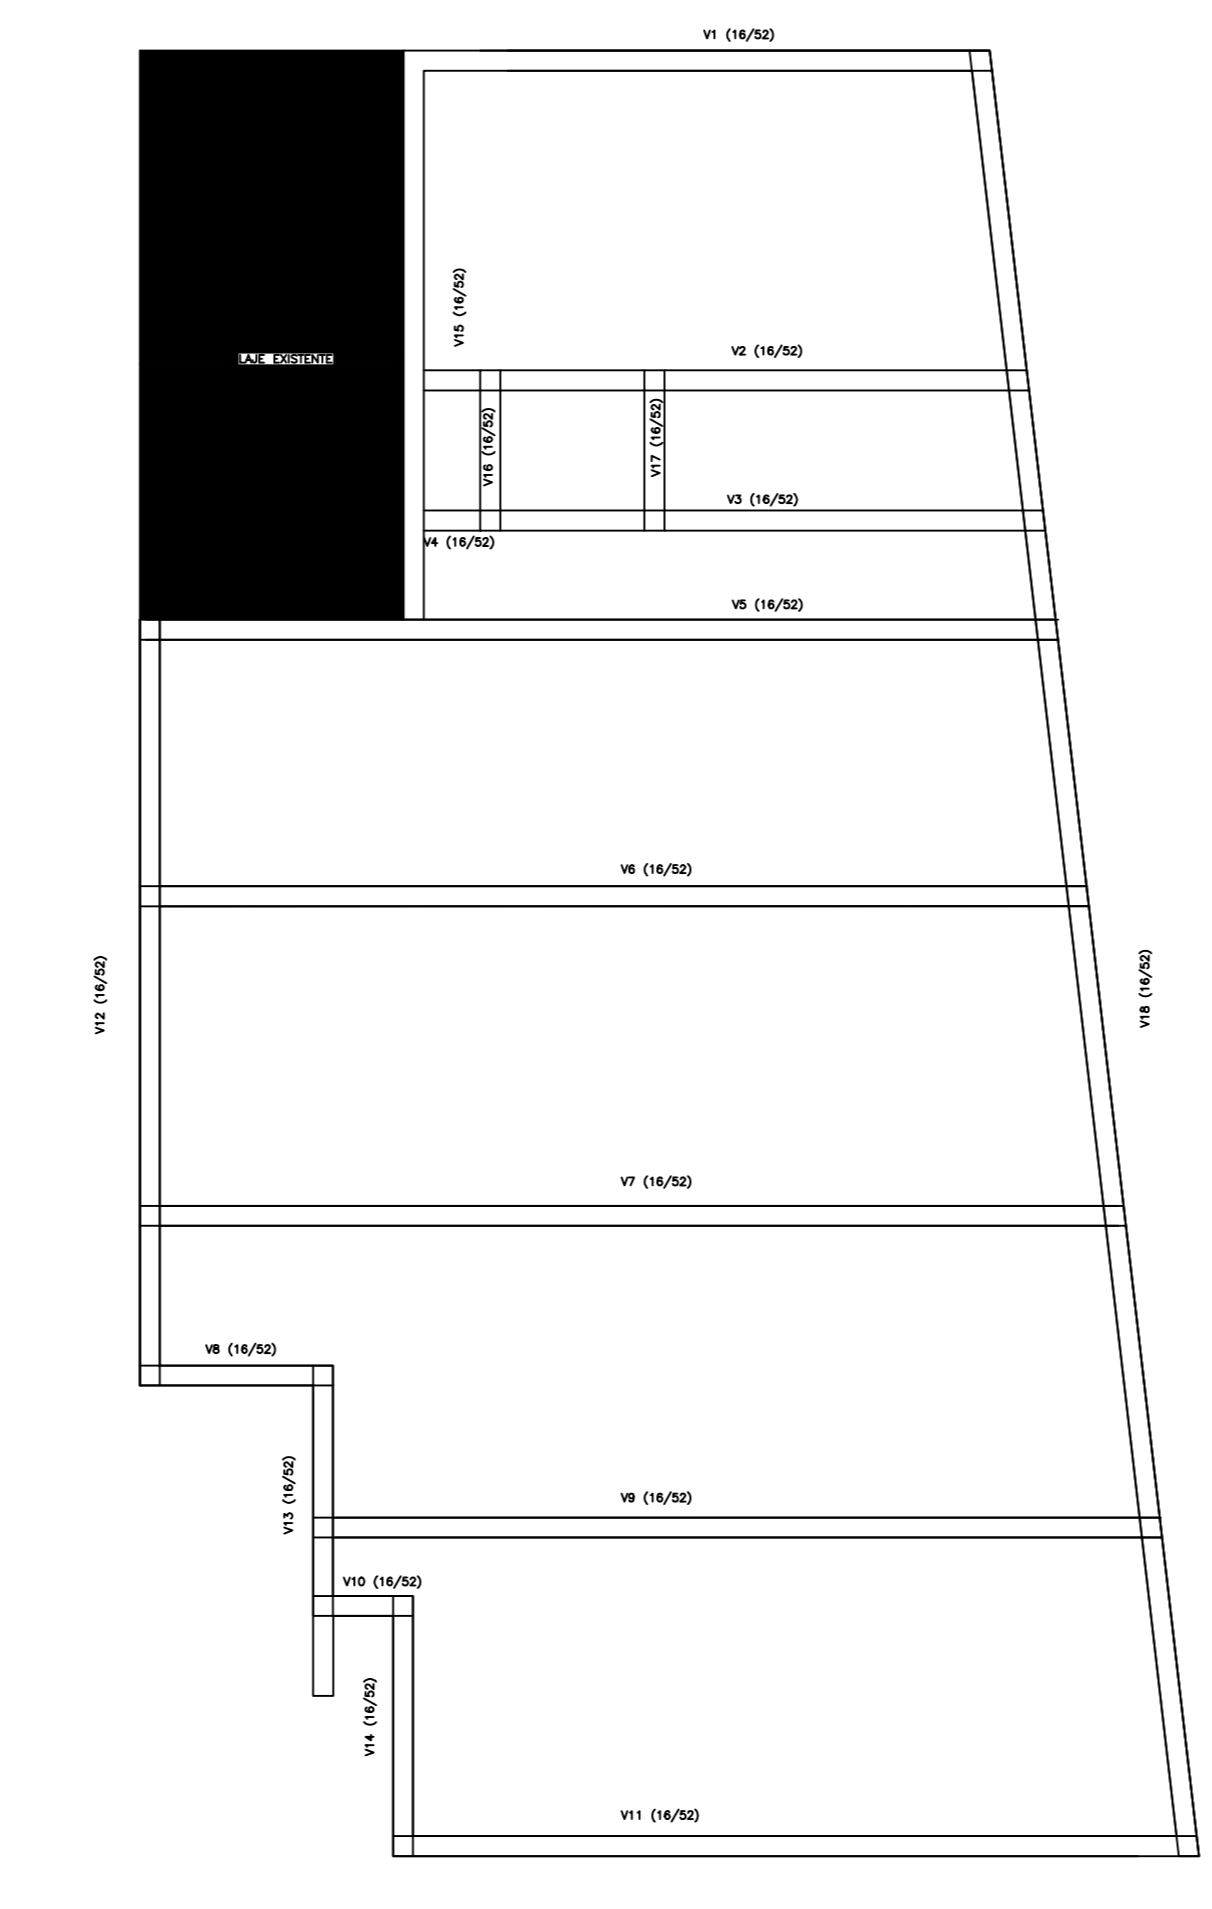


FERRAGENS
ID VIGAS ESC:1:50

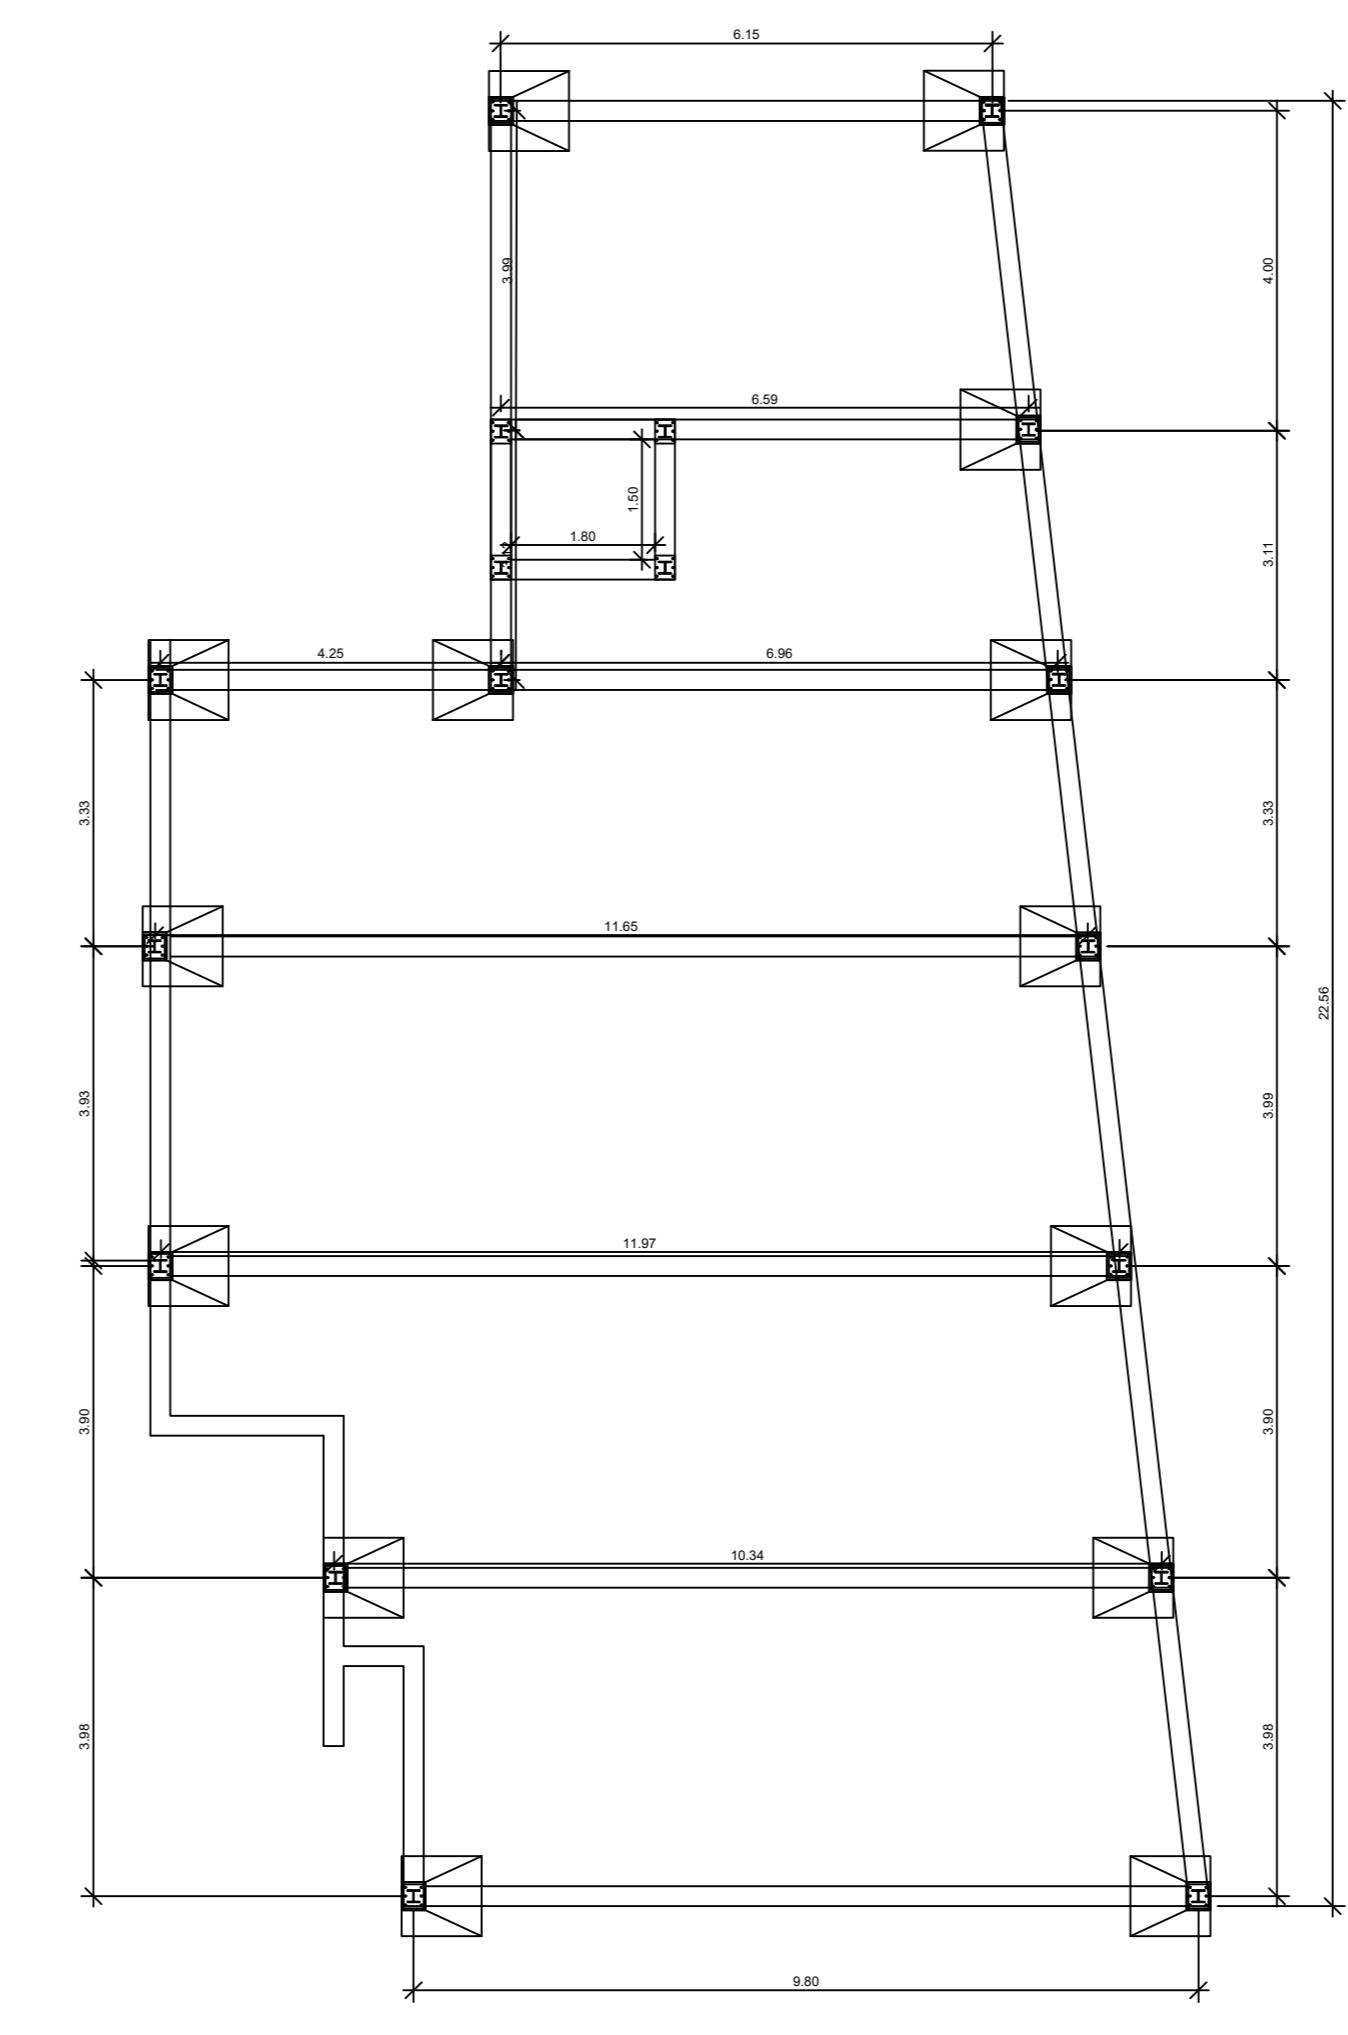


FERRAGENS
ID COTAS ESC:1:50

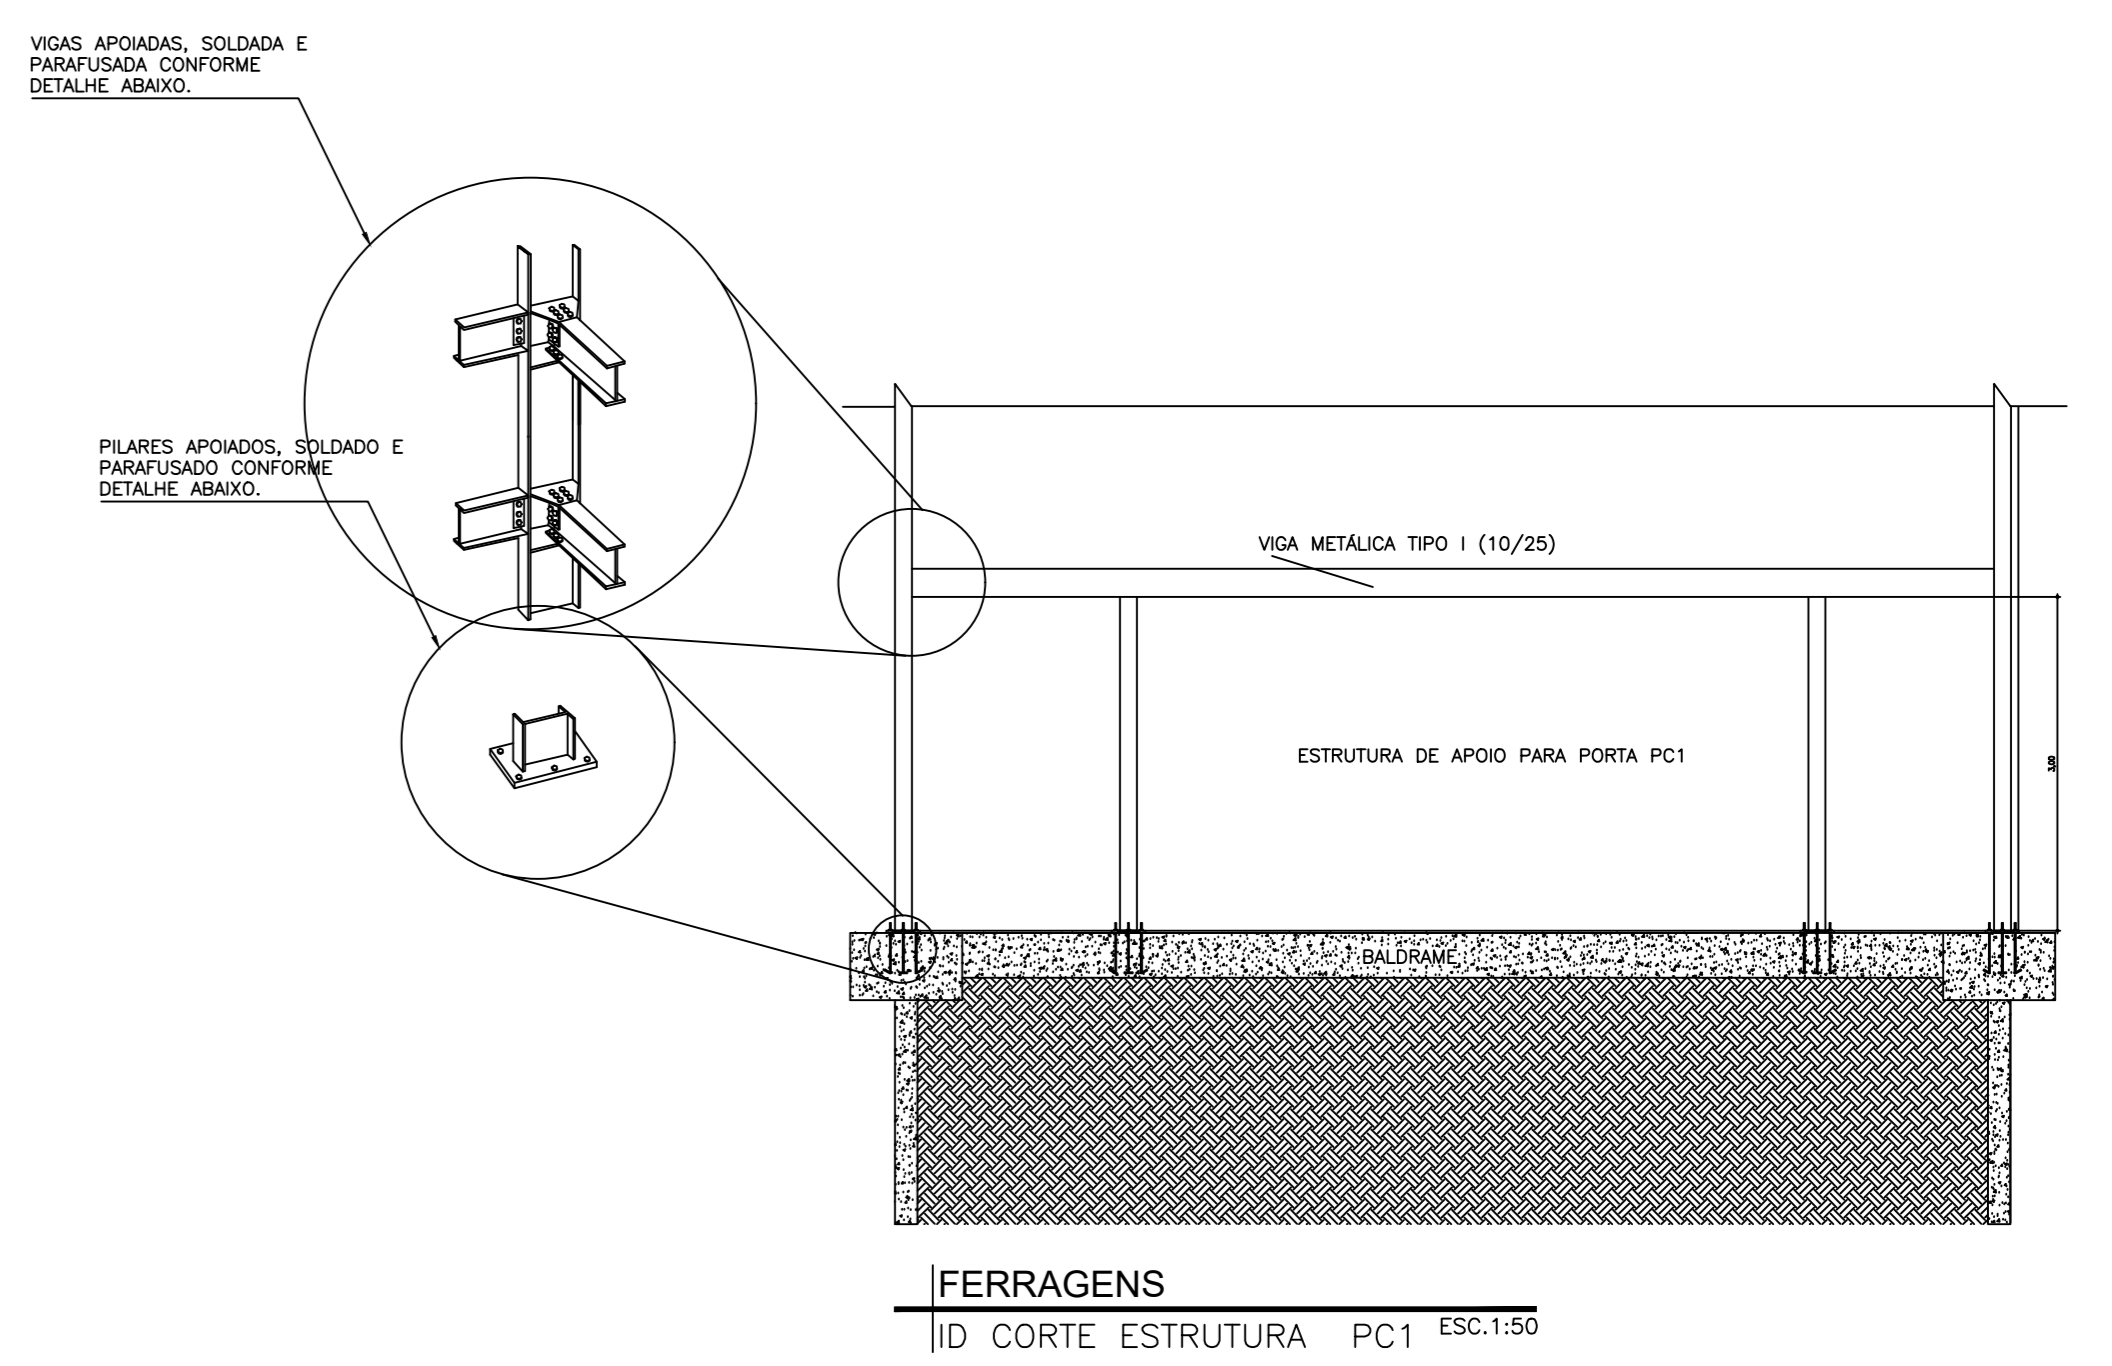


FERRAGENS
ID CORTE ESTRUTURA PC1 ESC:1:50

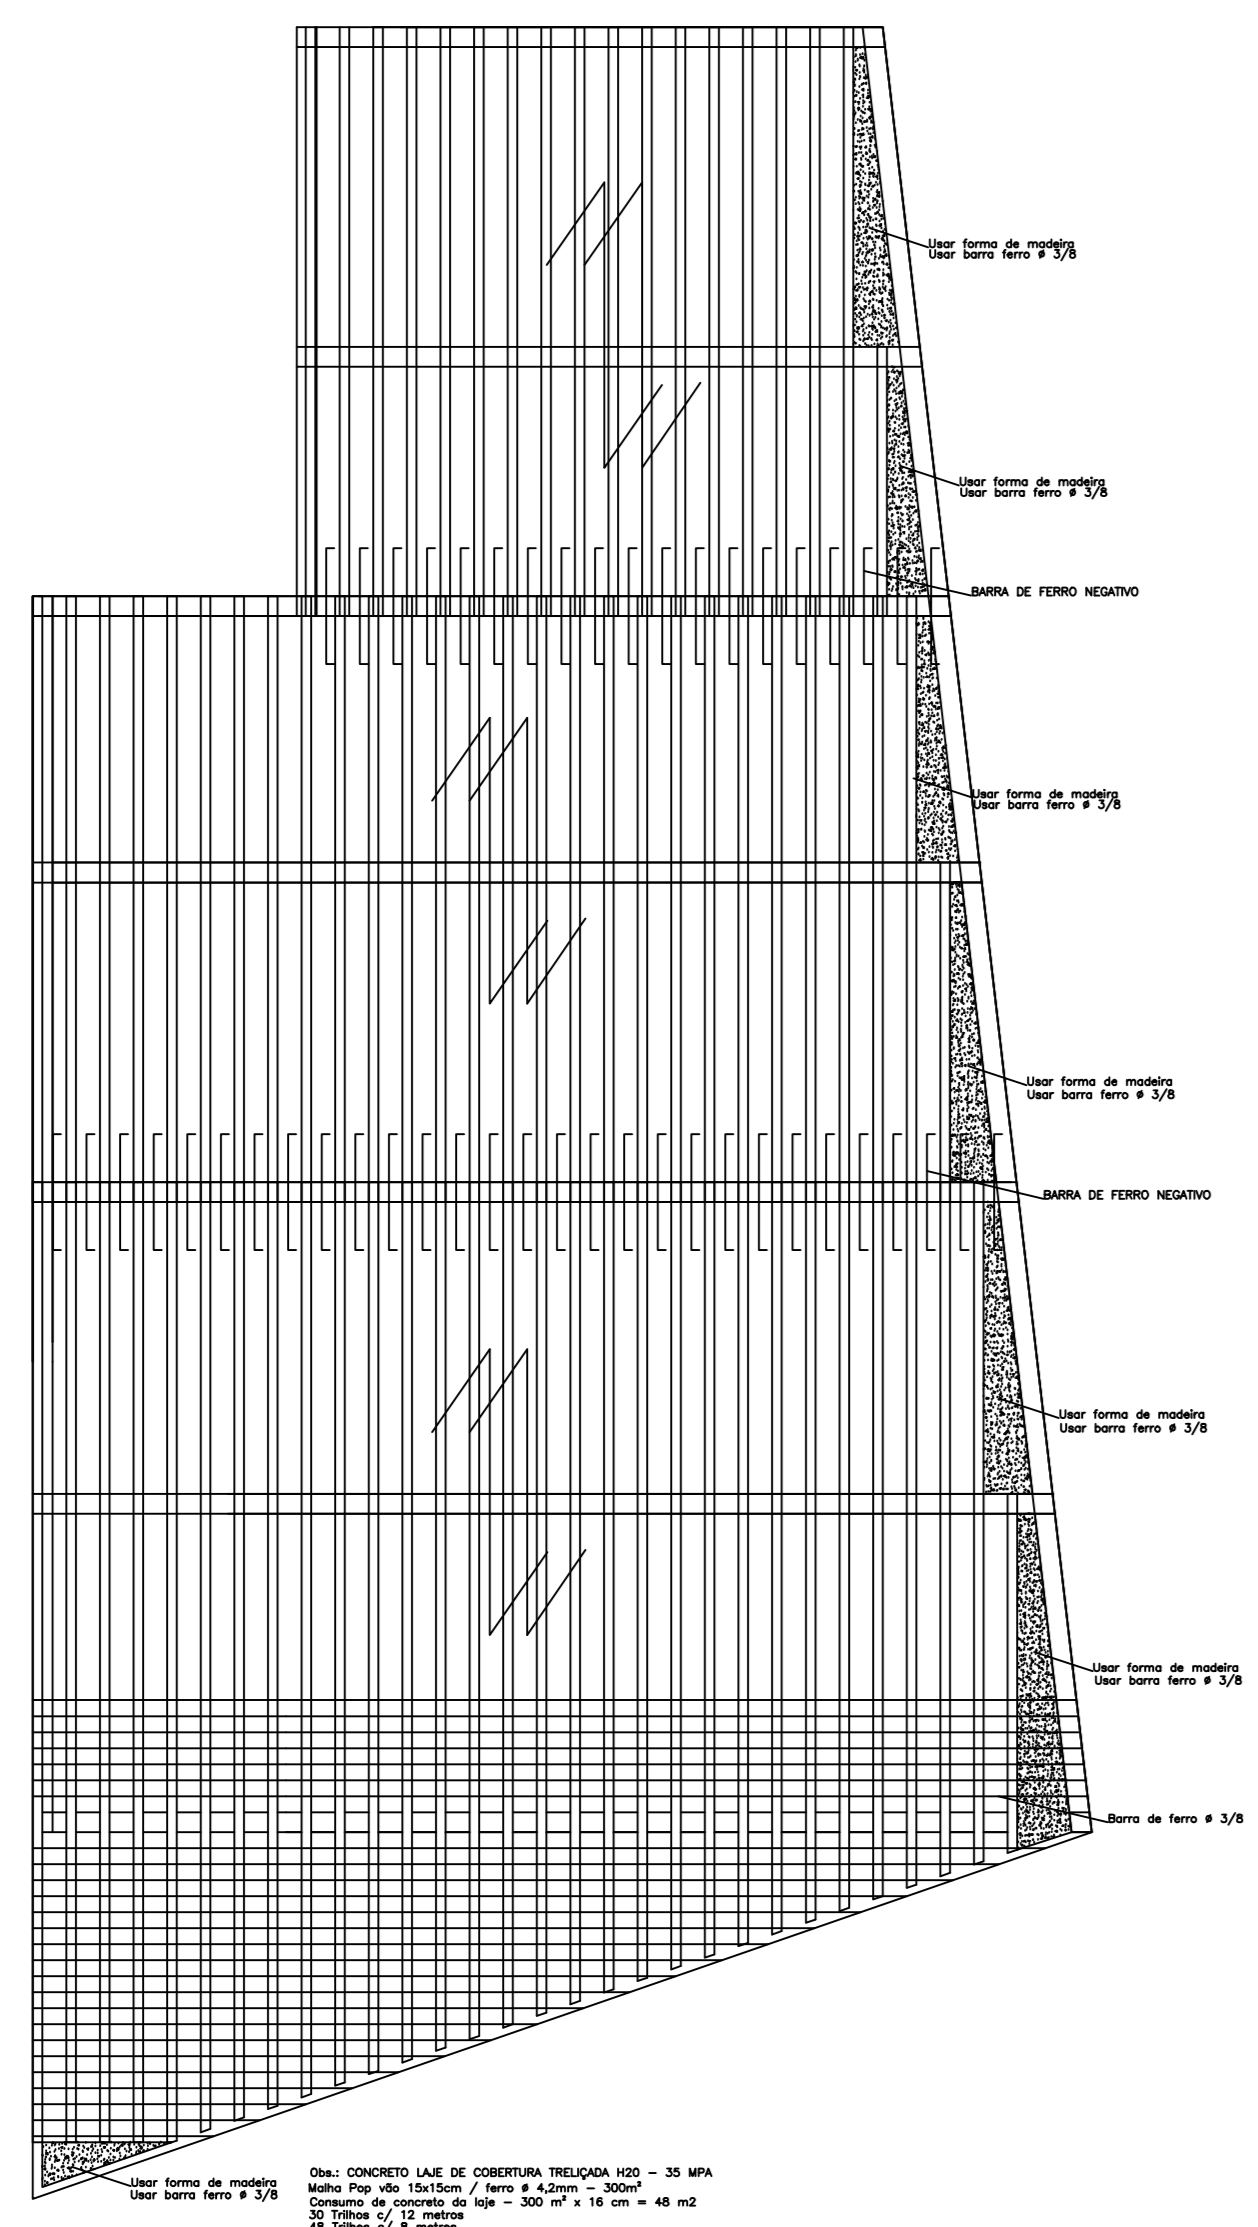


FERRAGENS
ID LAJE PRÉ MOLD. H-20 ESC:1:50

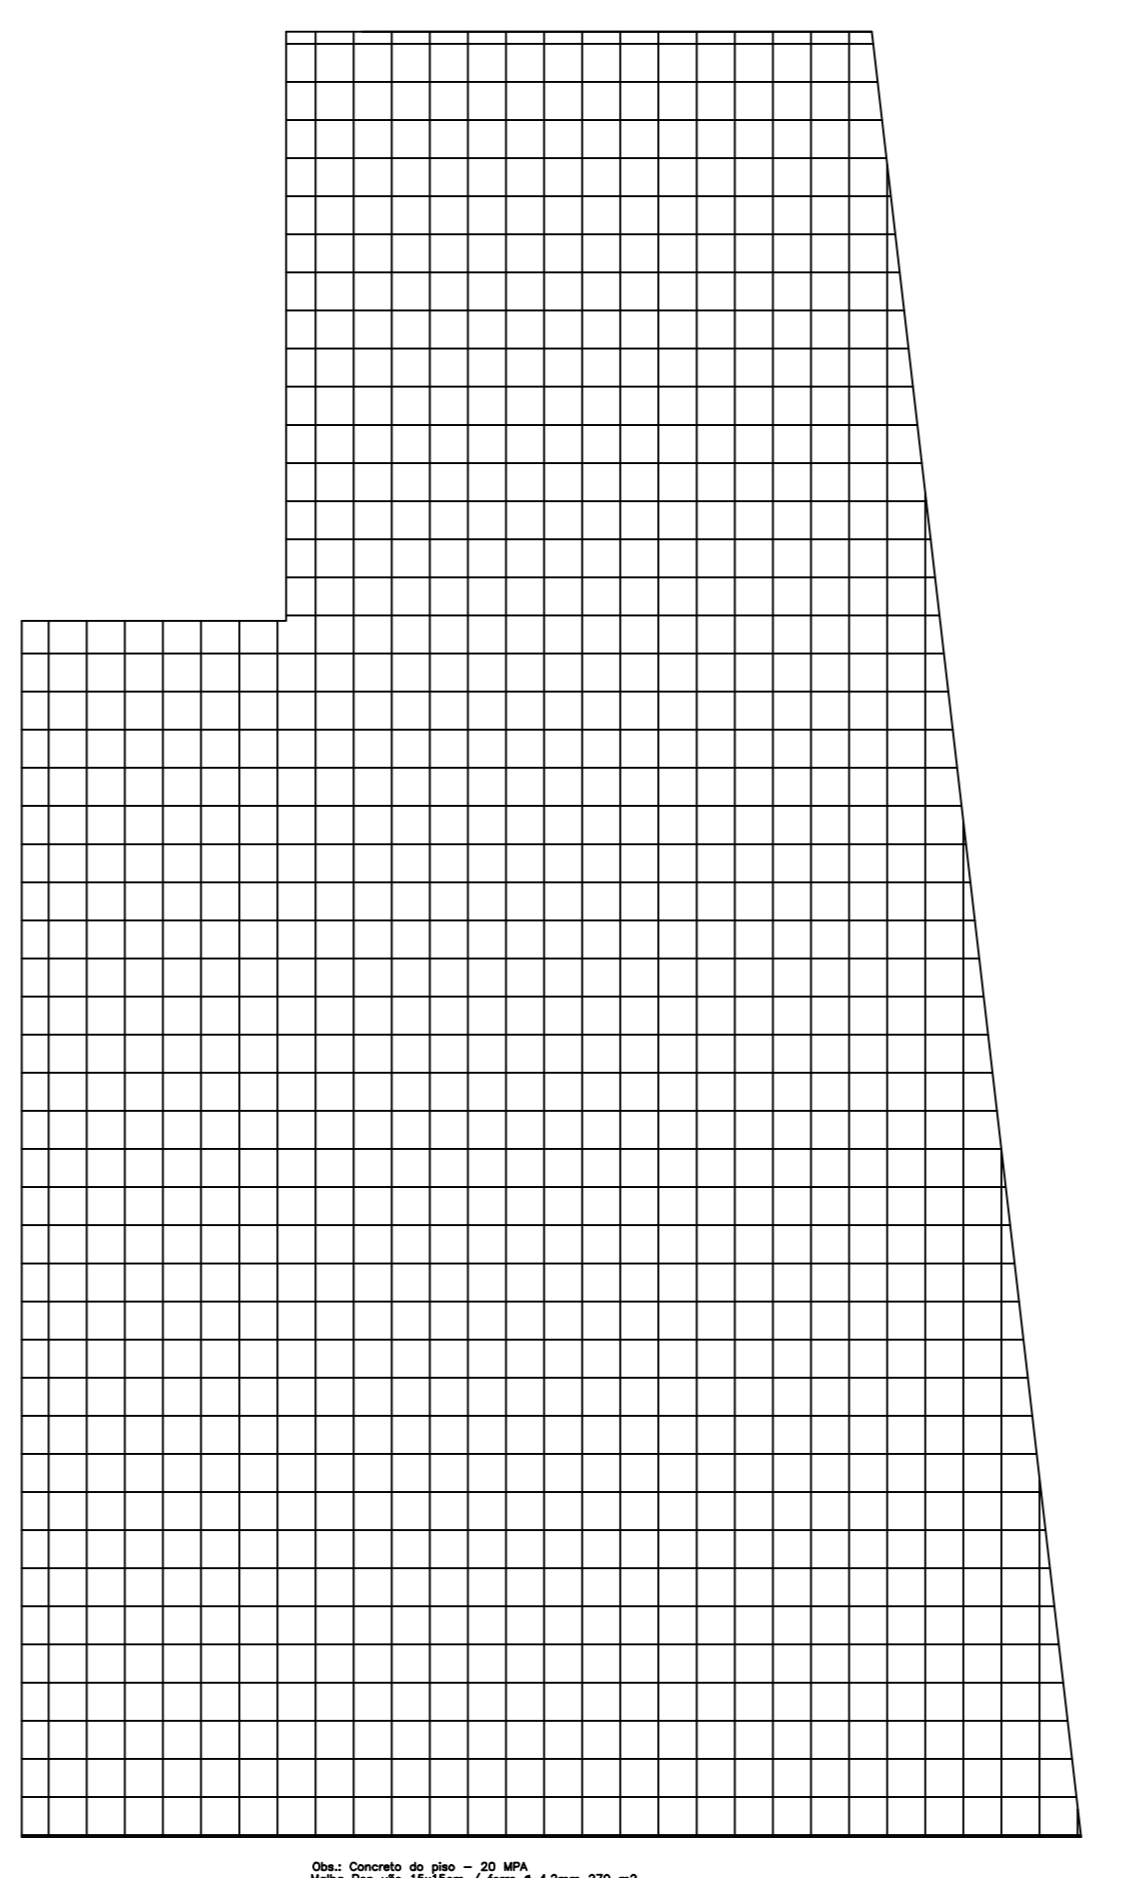


FERRAGENS
ID PISO ESC:1:50

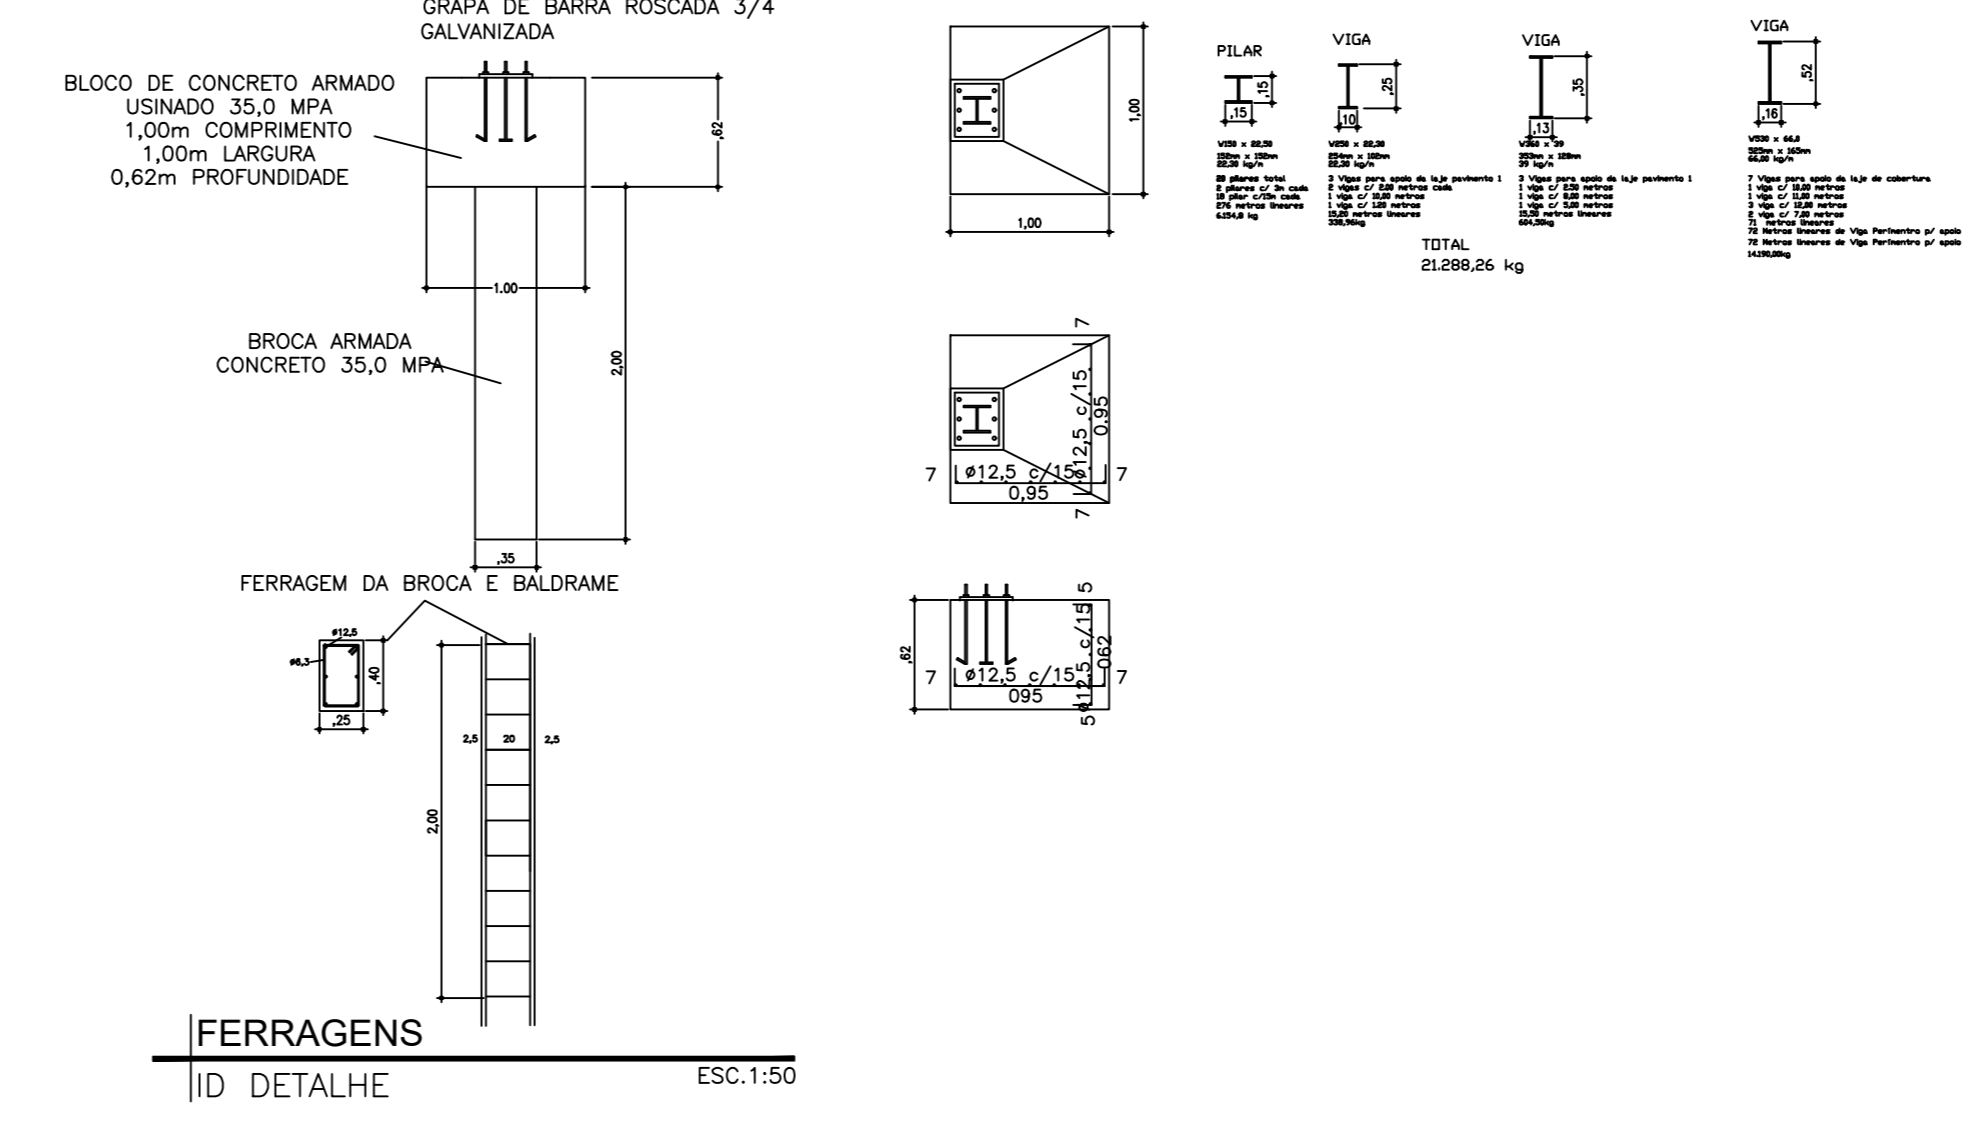


FERRAGENS
ID DETALHE ESC:1:50

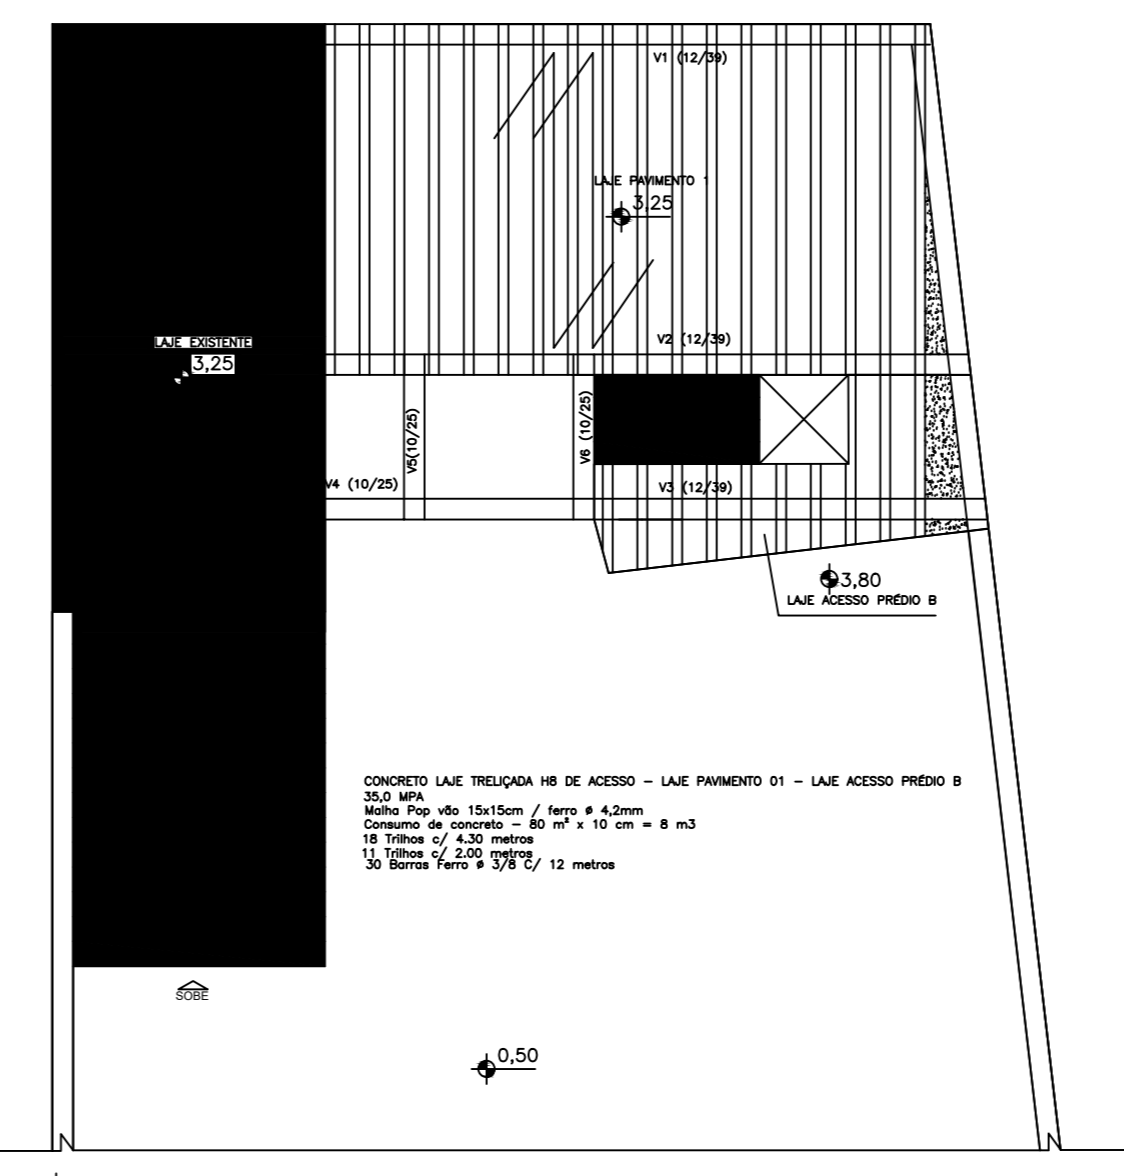

FERRAGENS
ID LAJE PAV.01 ESC:1:50

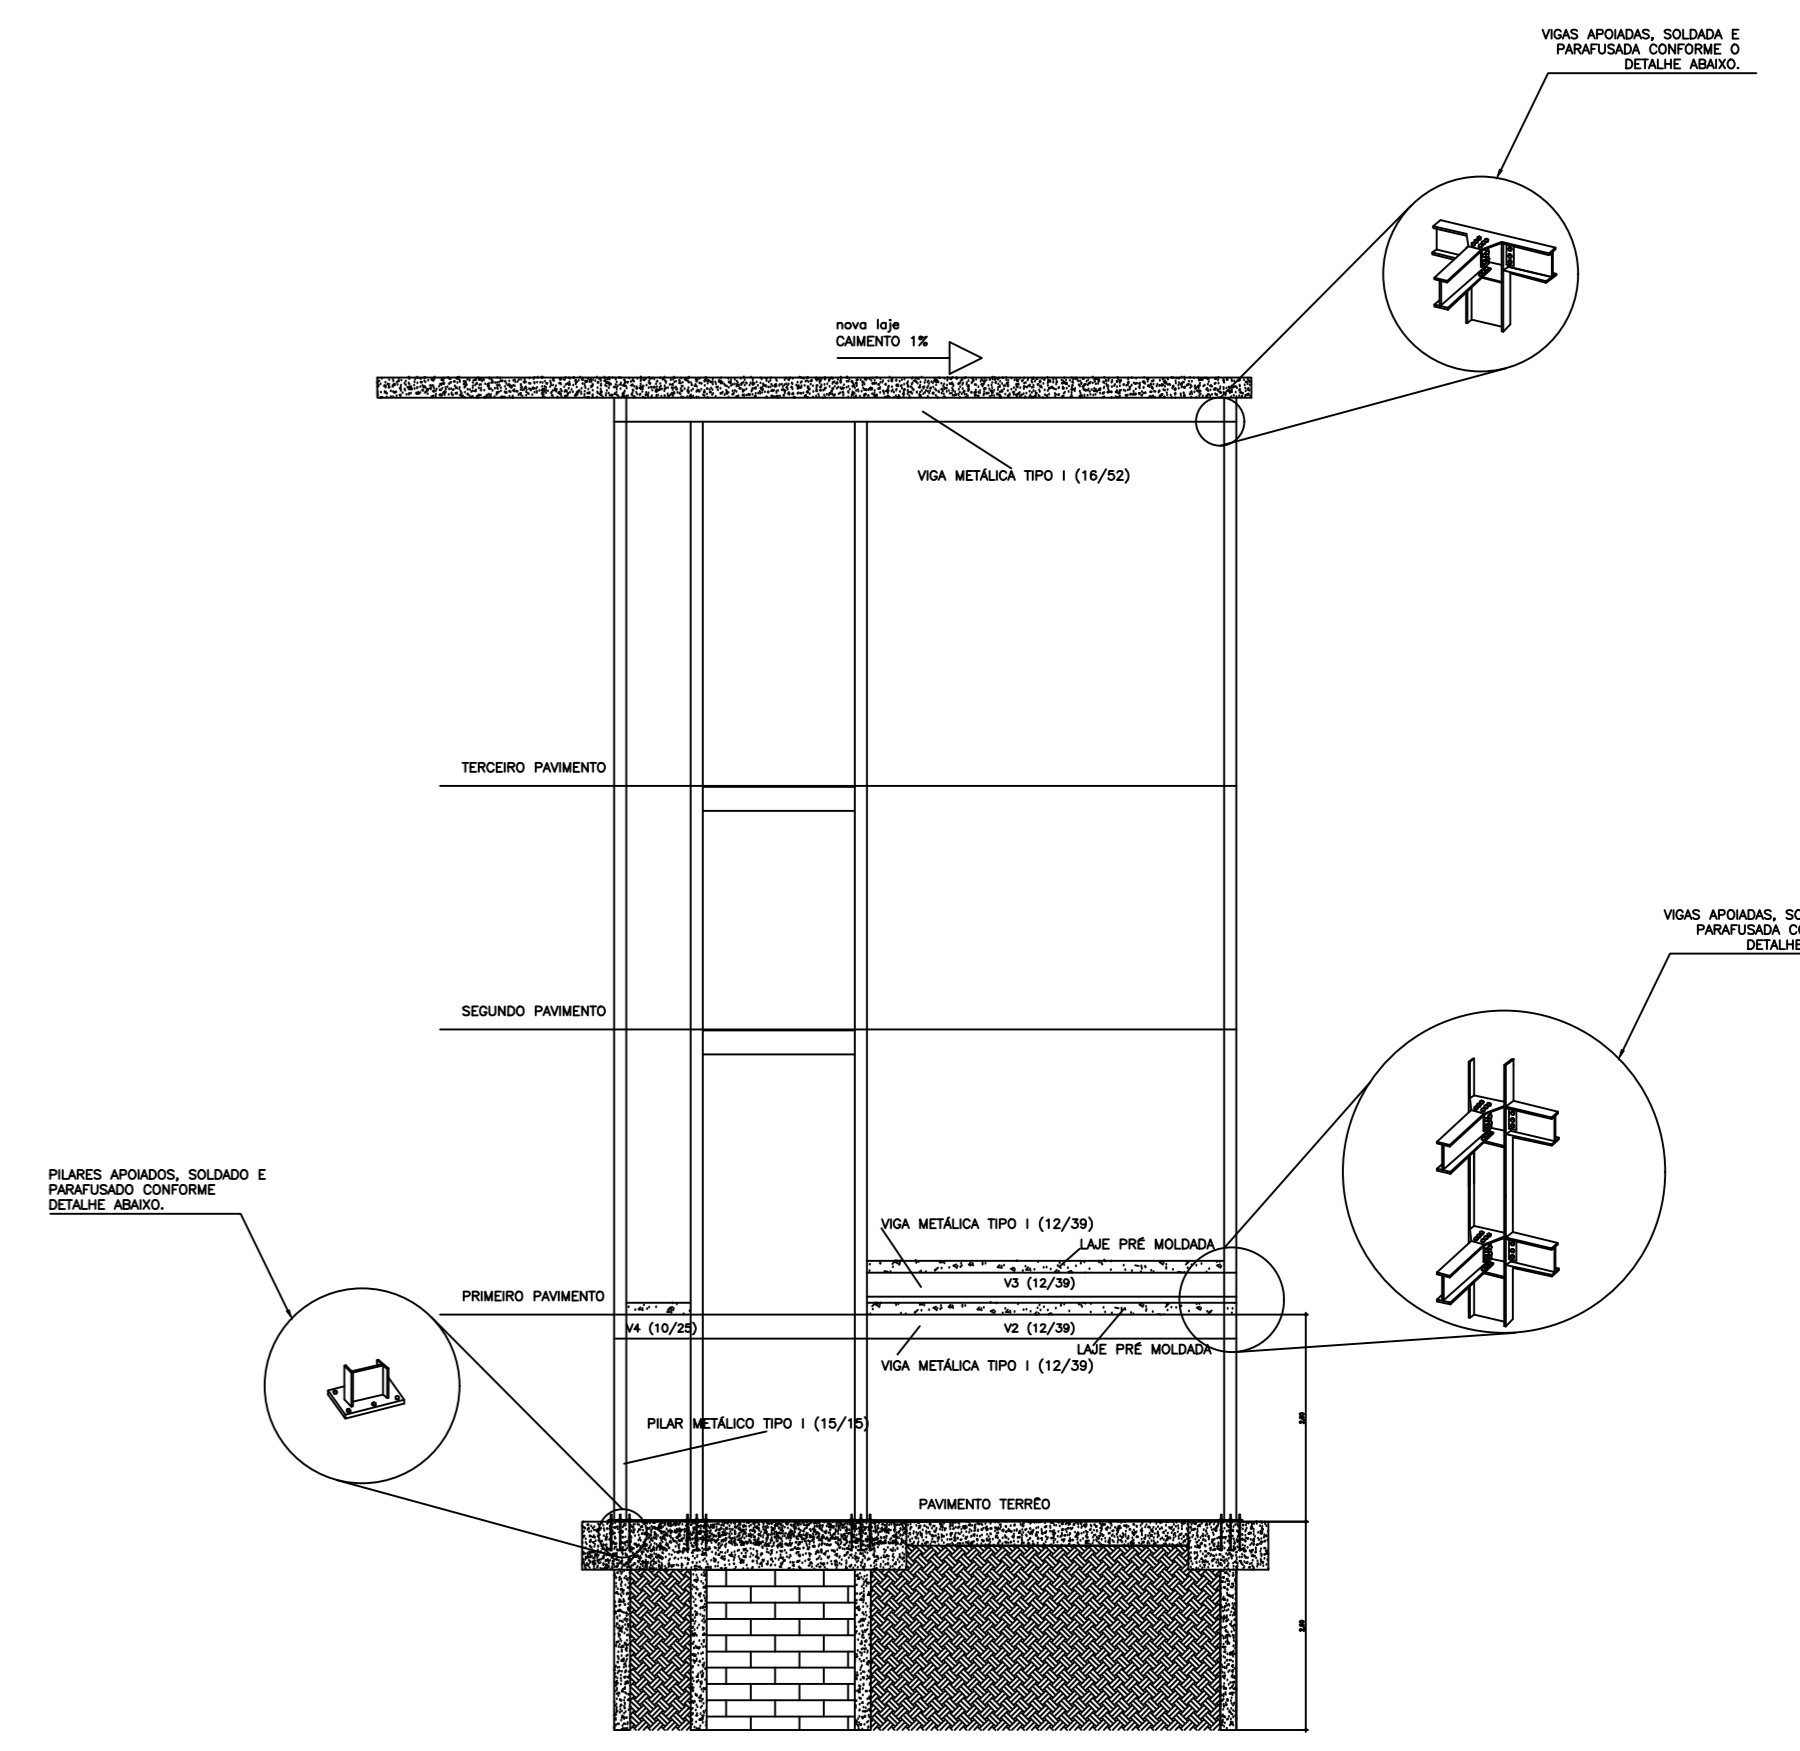

FERRAGENS
ID CORTE ESC:1:50

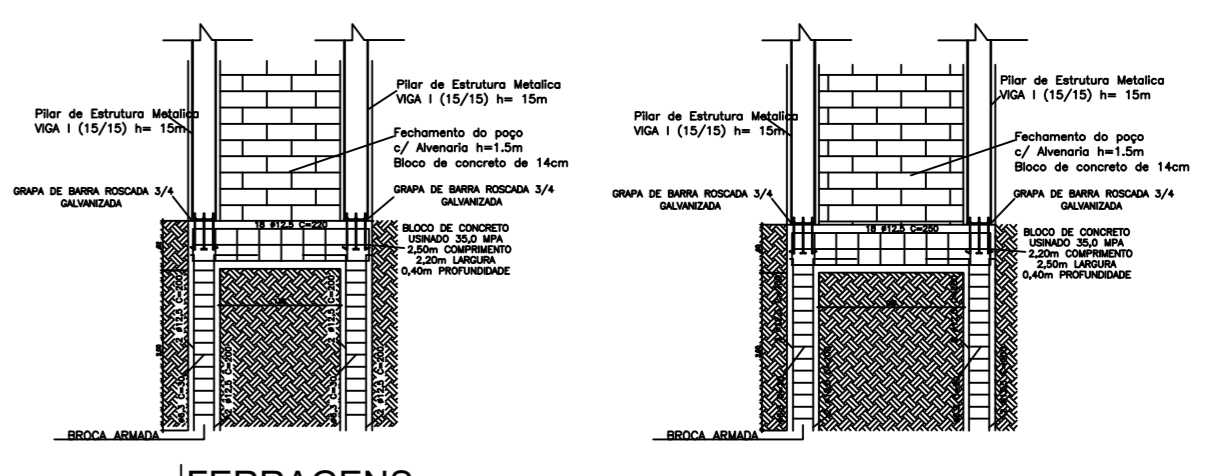

FERRAGENS
ID POÇO ELEVADOR PAN ESC:1:50