




FERRAGENS
ID PILARES ESC.1:50

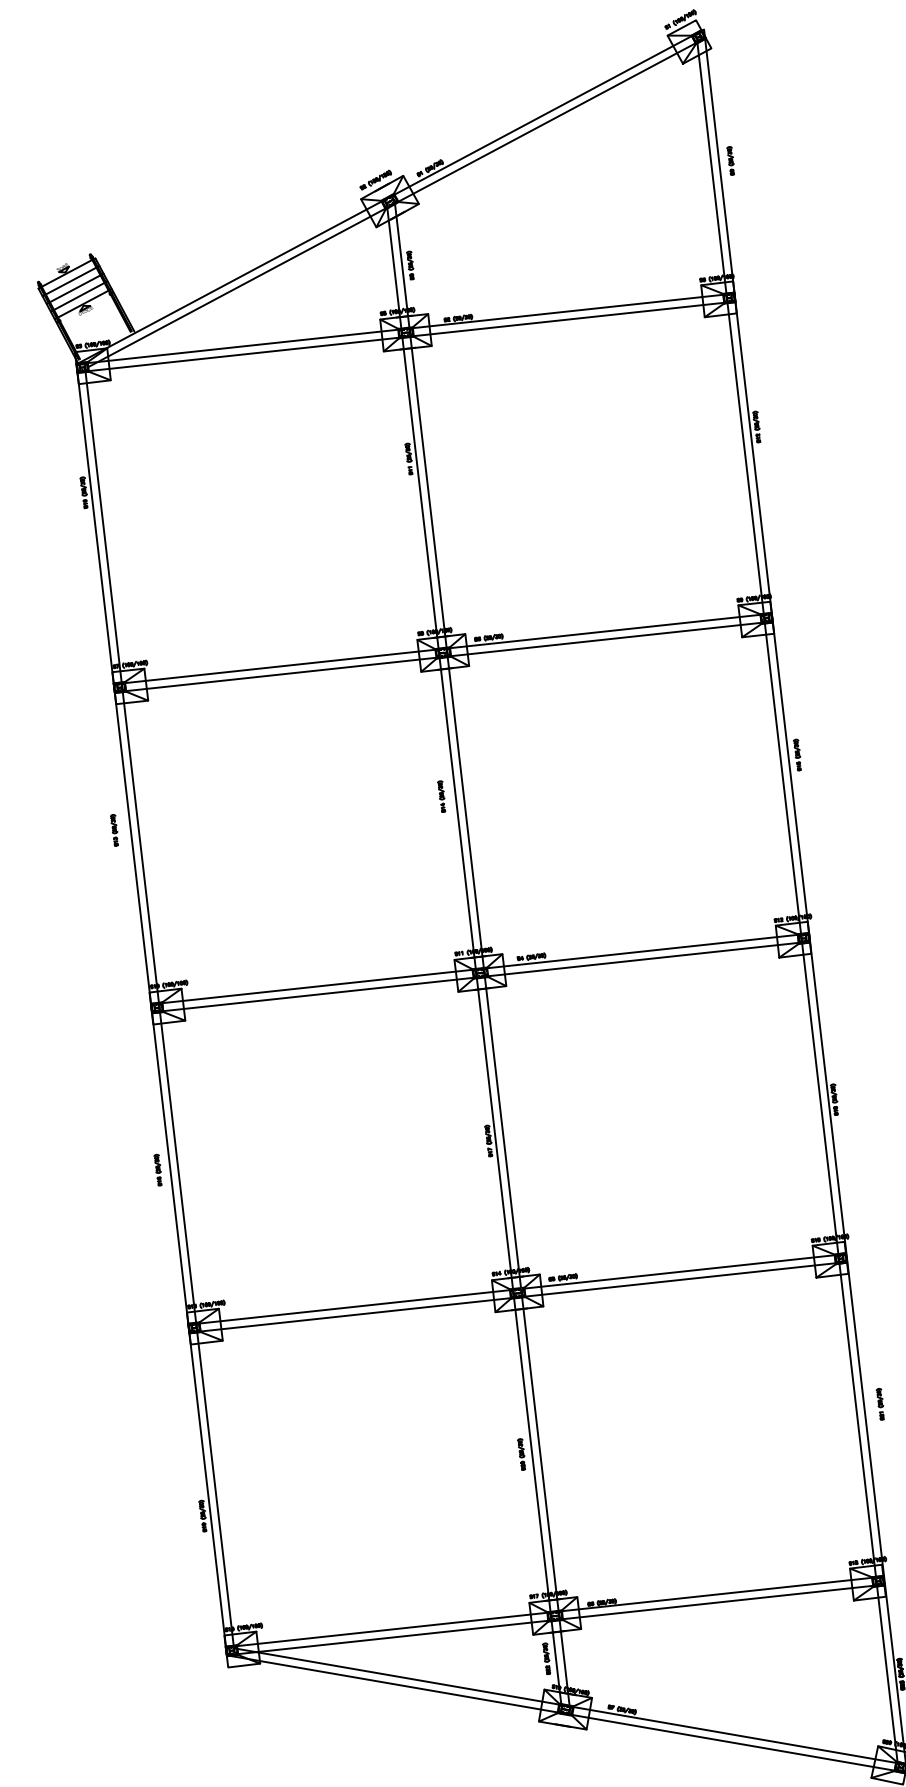


FERRAGENS
ID BALDRAME E SAPATA ESC.1:50

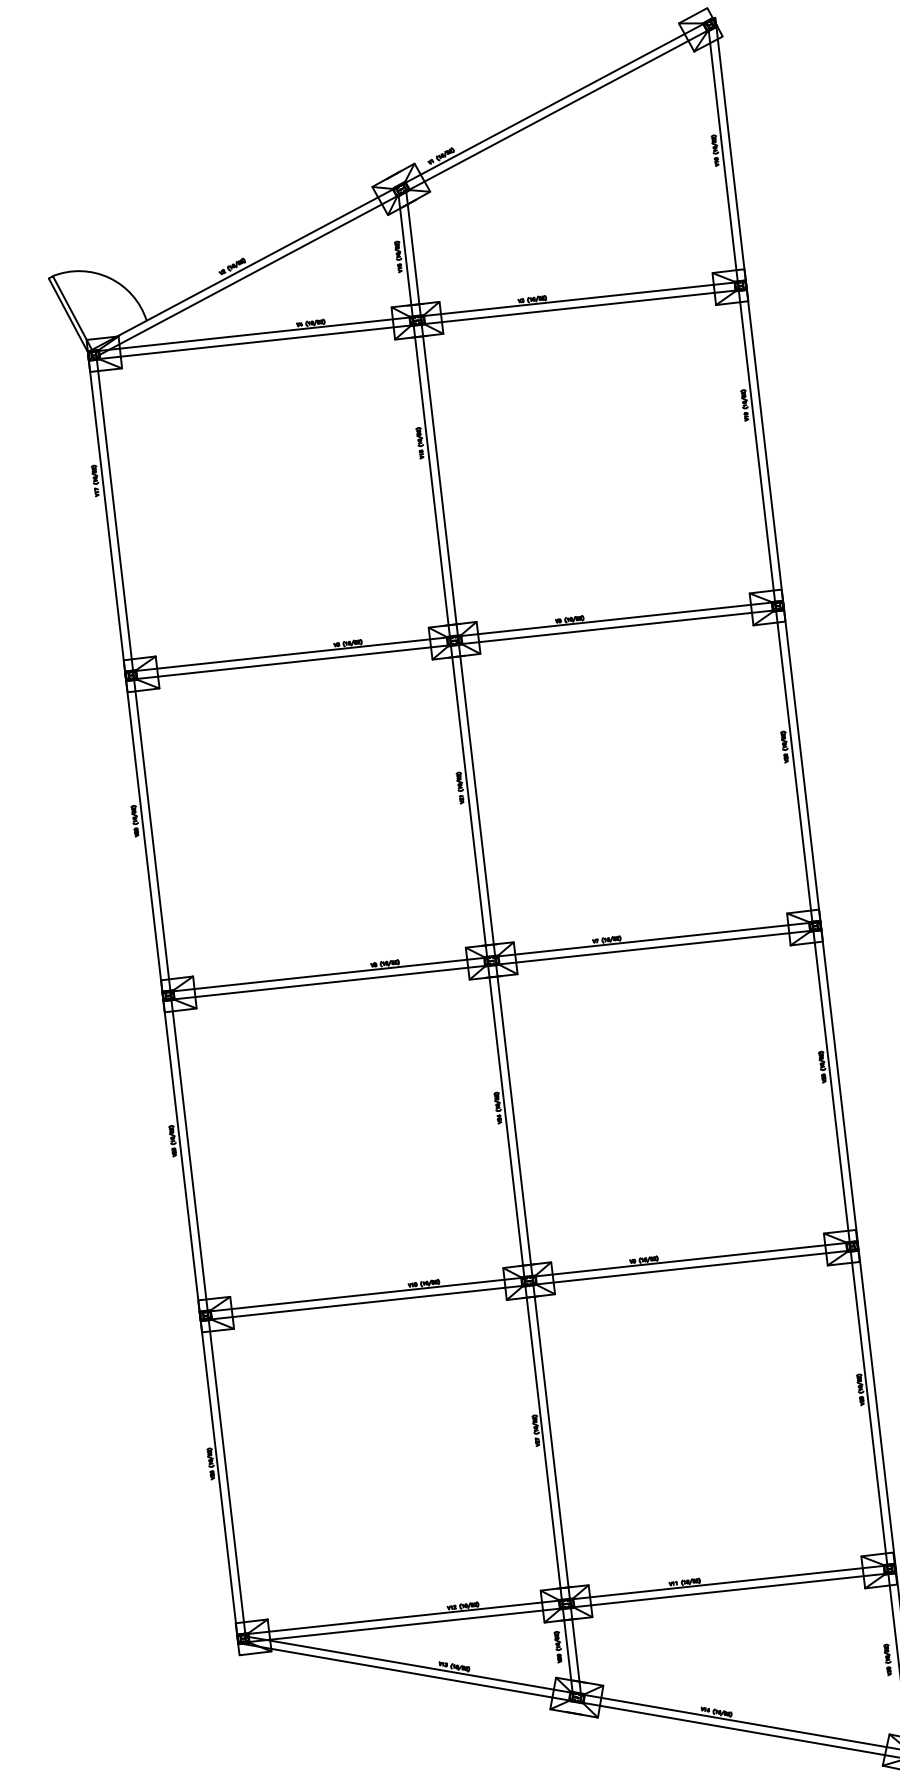


FERRAGENS
ID VIGAS ESC.1:50

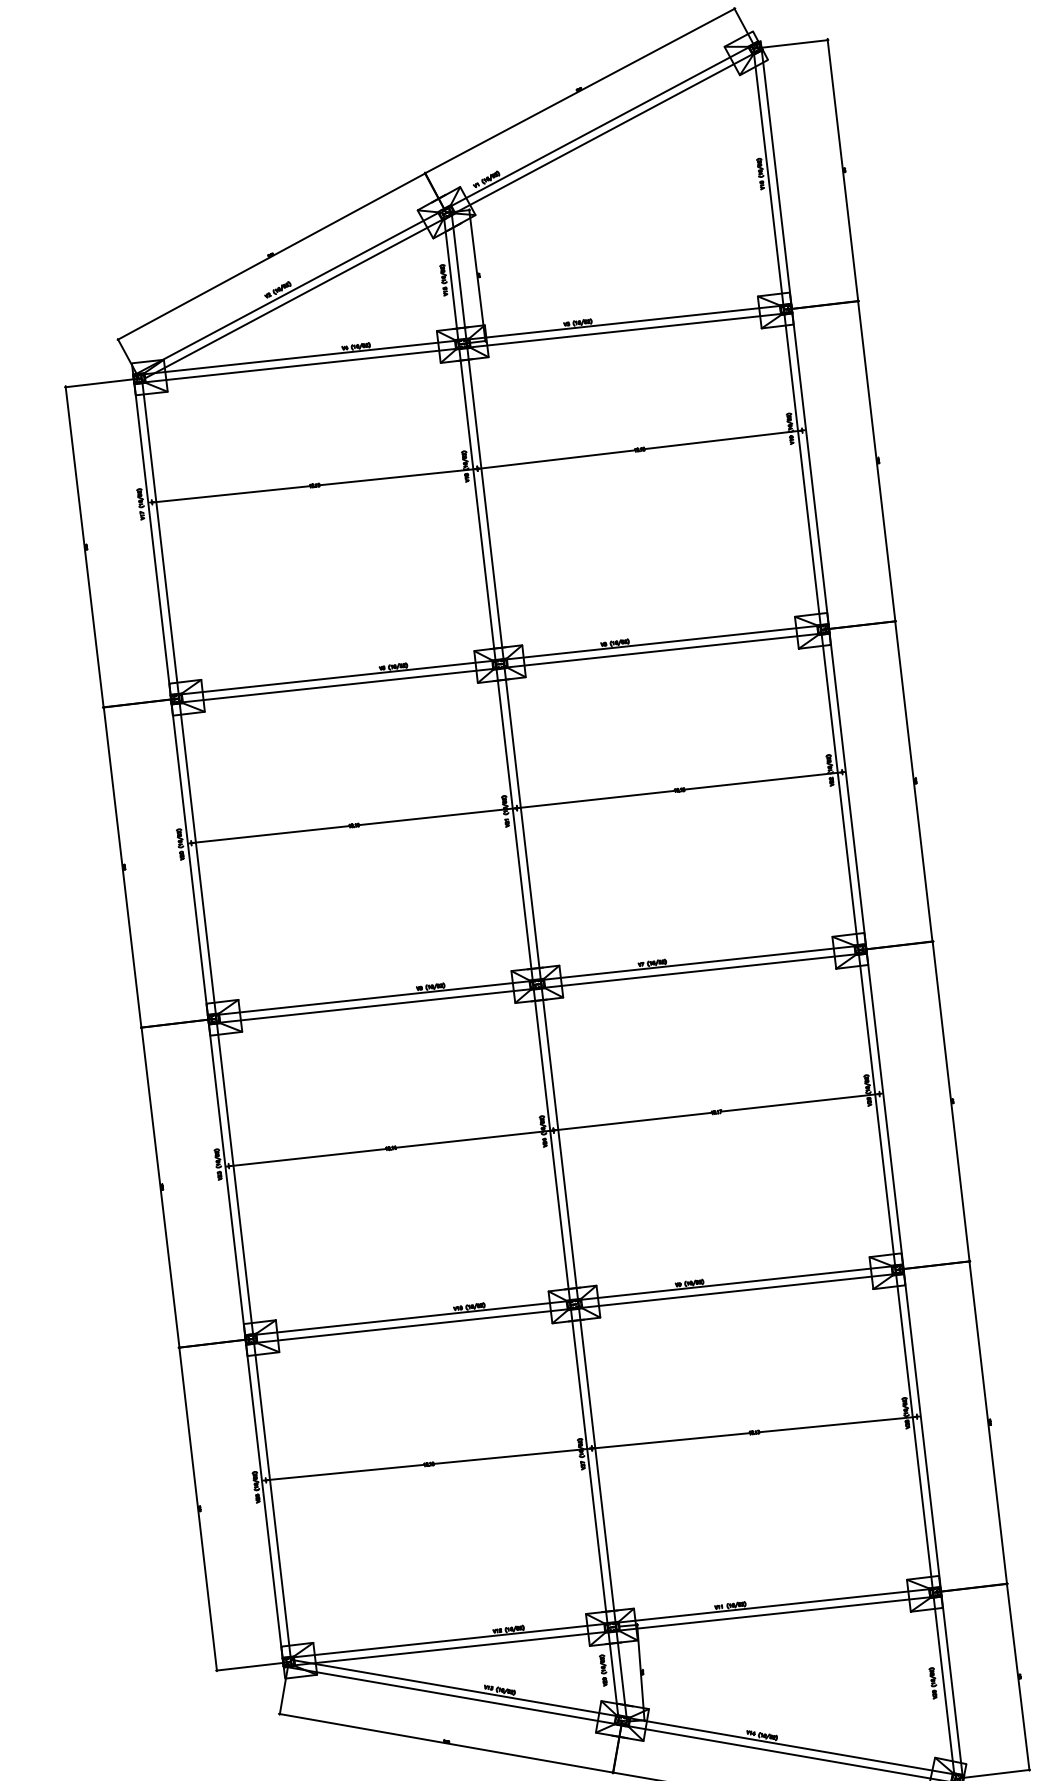


FERRAGENS
ID COTAS ESC.1:50

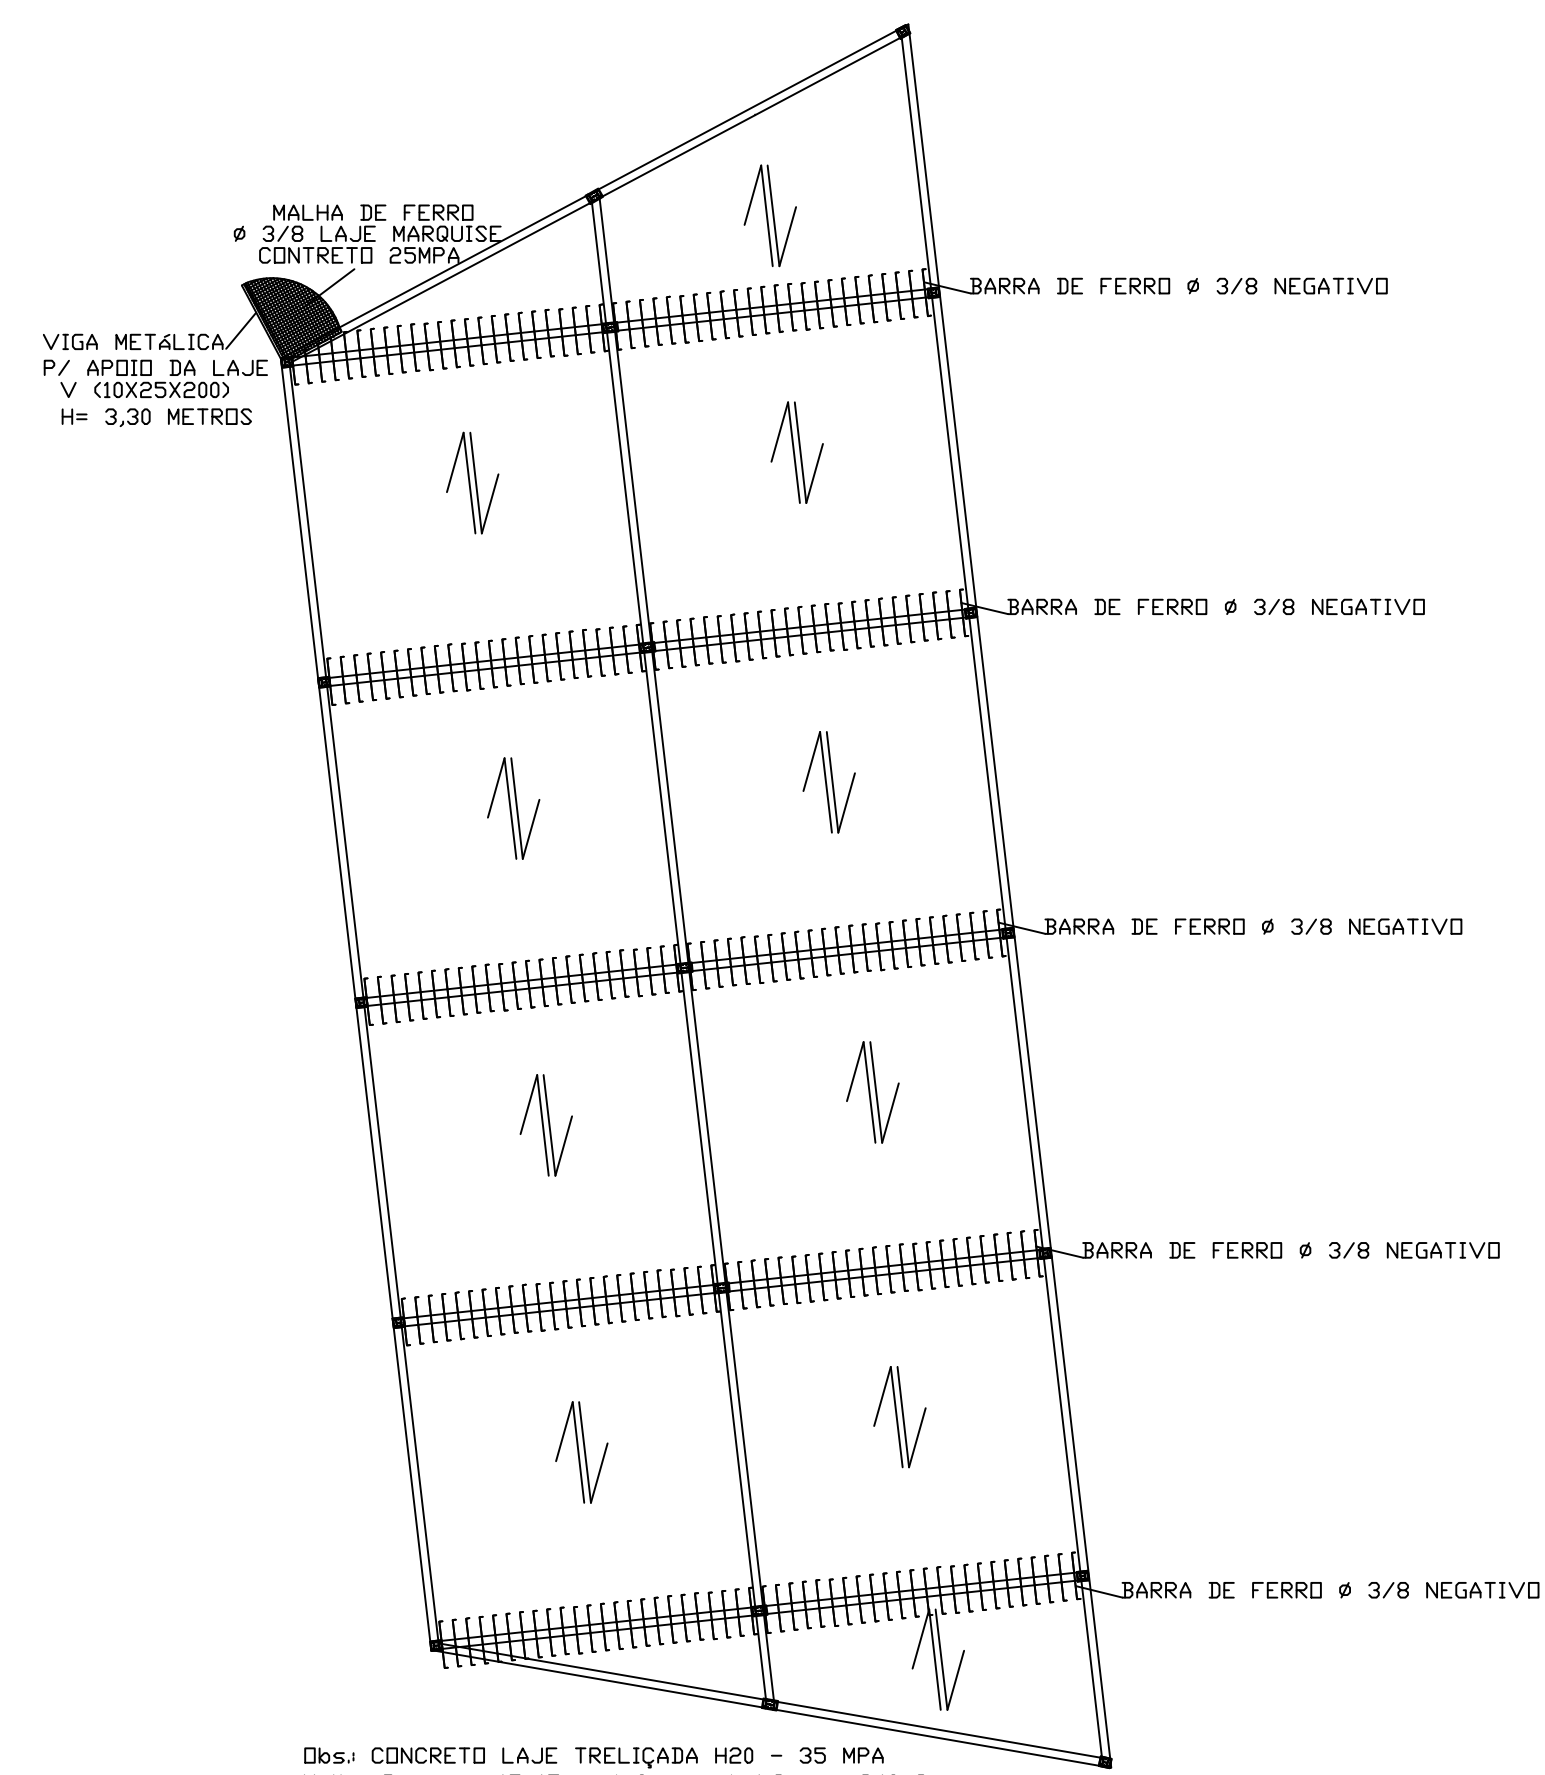



FERRAGENS
ID LAJE ESC.1:50

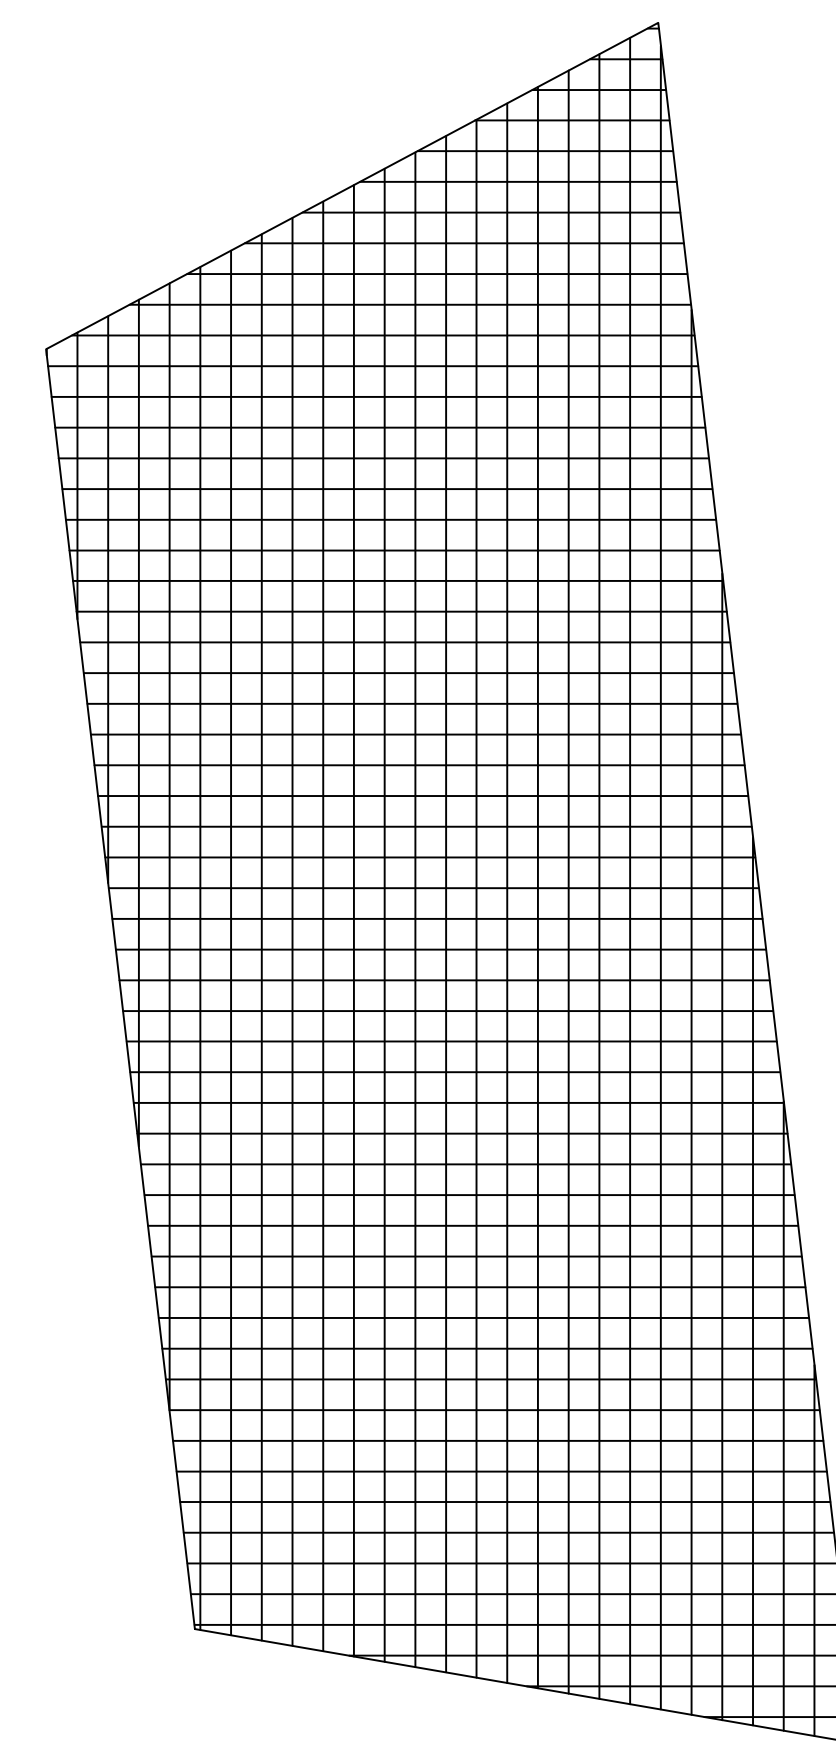

FERRAGENS
ID PISO ESC.1:50

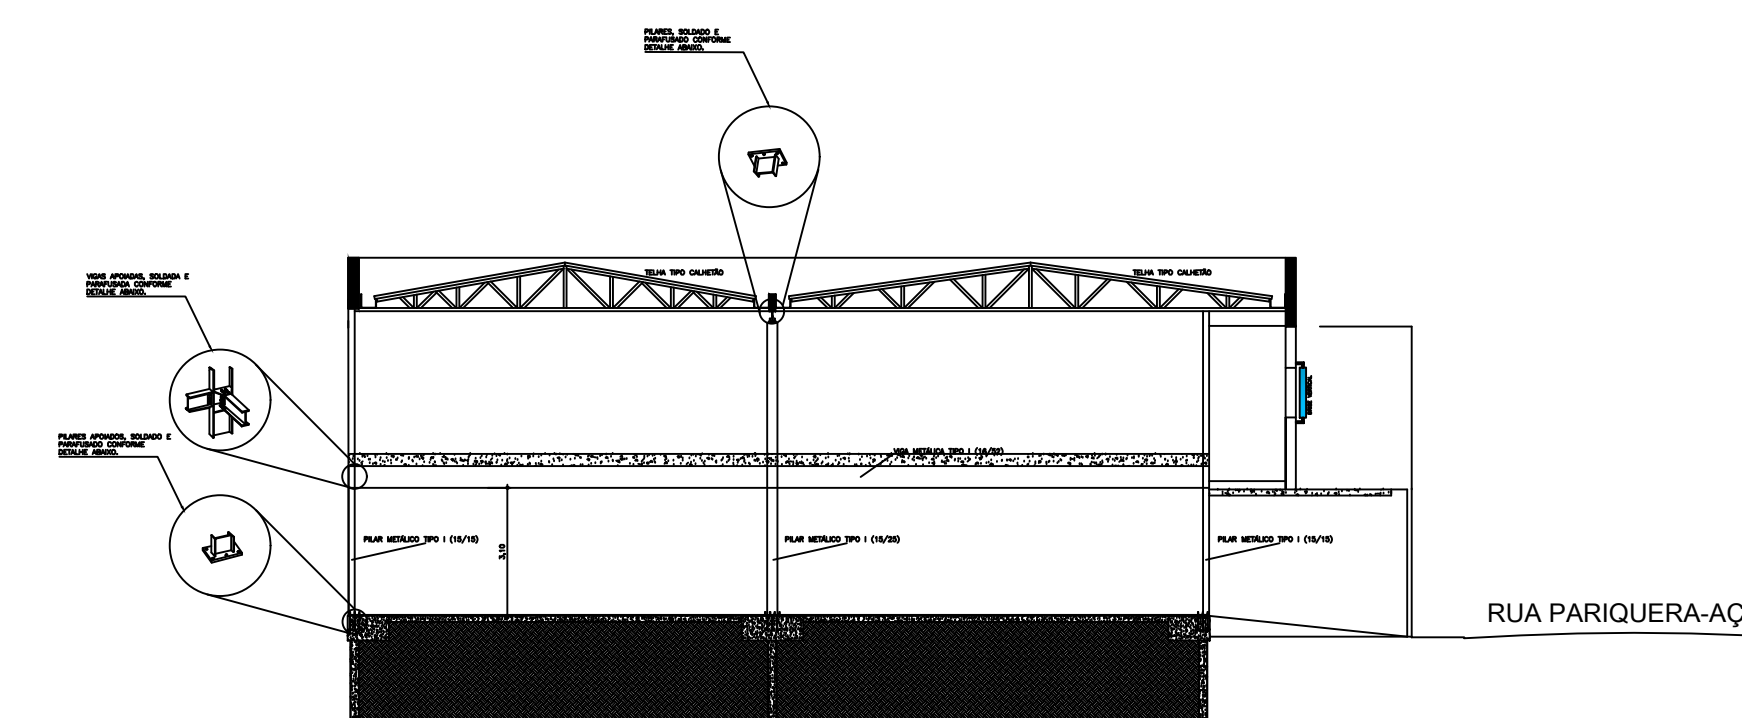

FERRAGENS
ID DETALHE ESC.1:50

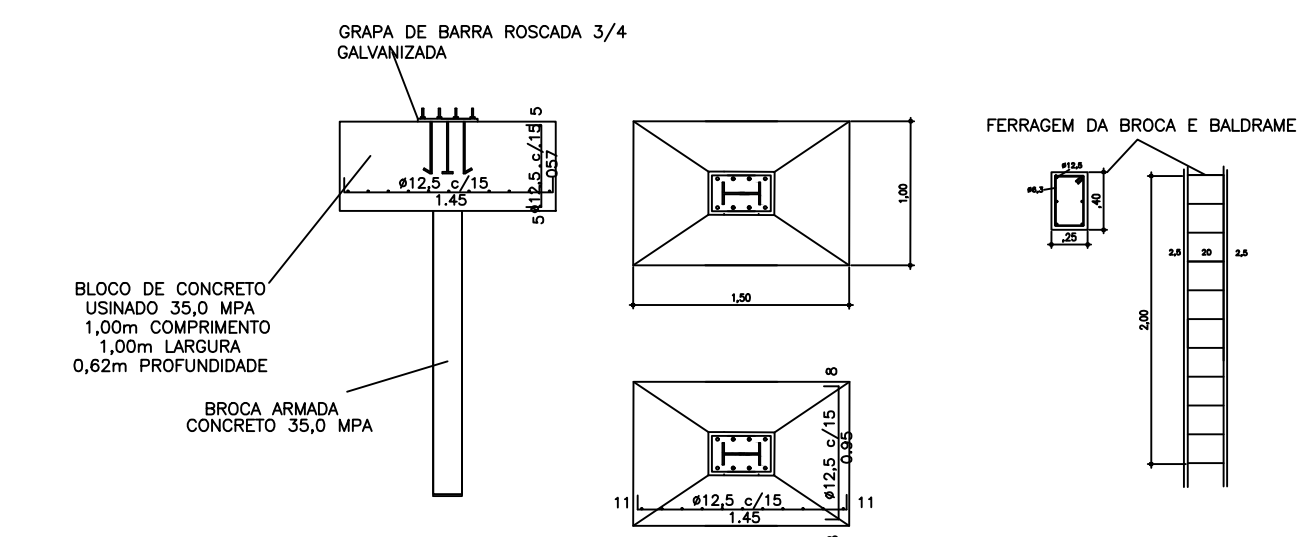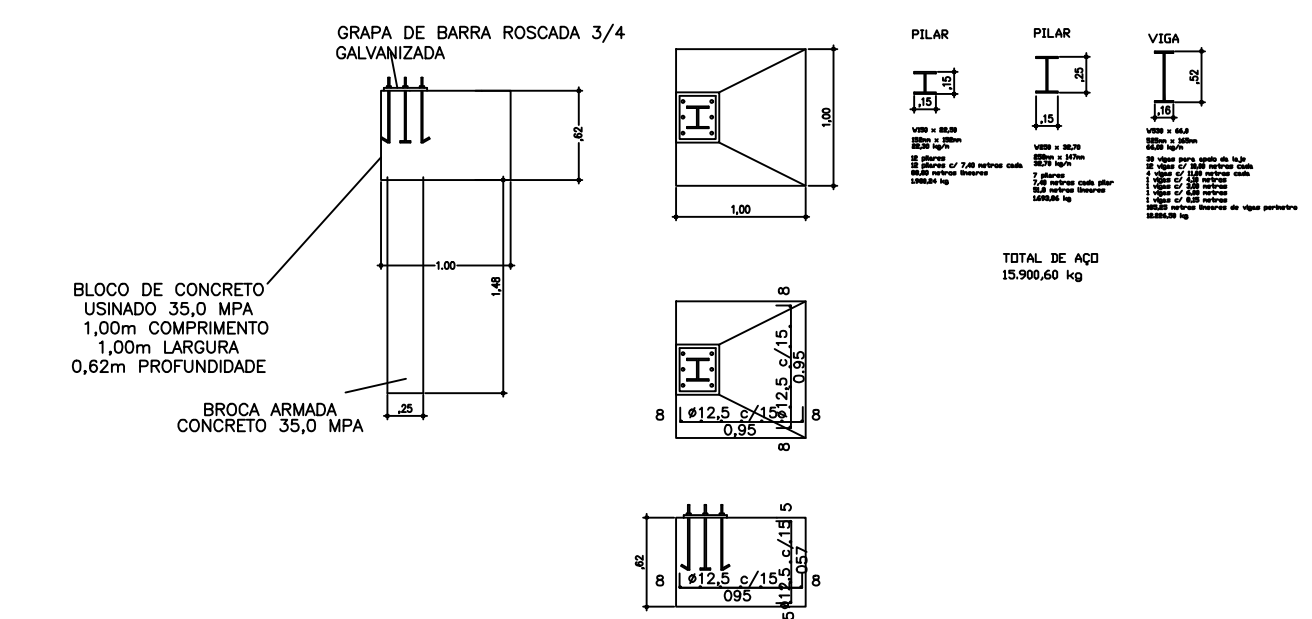

FERRAGENS
ID DETALHE ESC.1:50