




FERRAGENS  
ID PILARES ESC:1:50

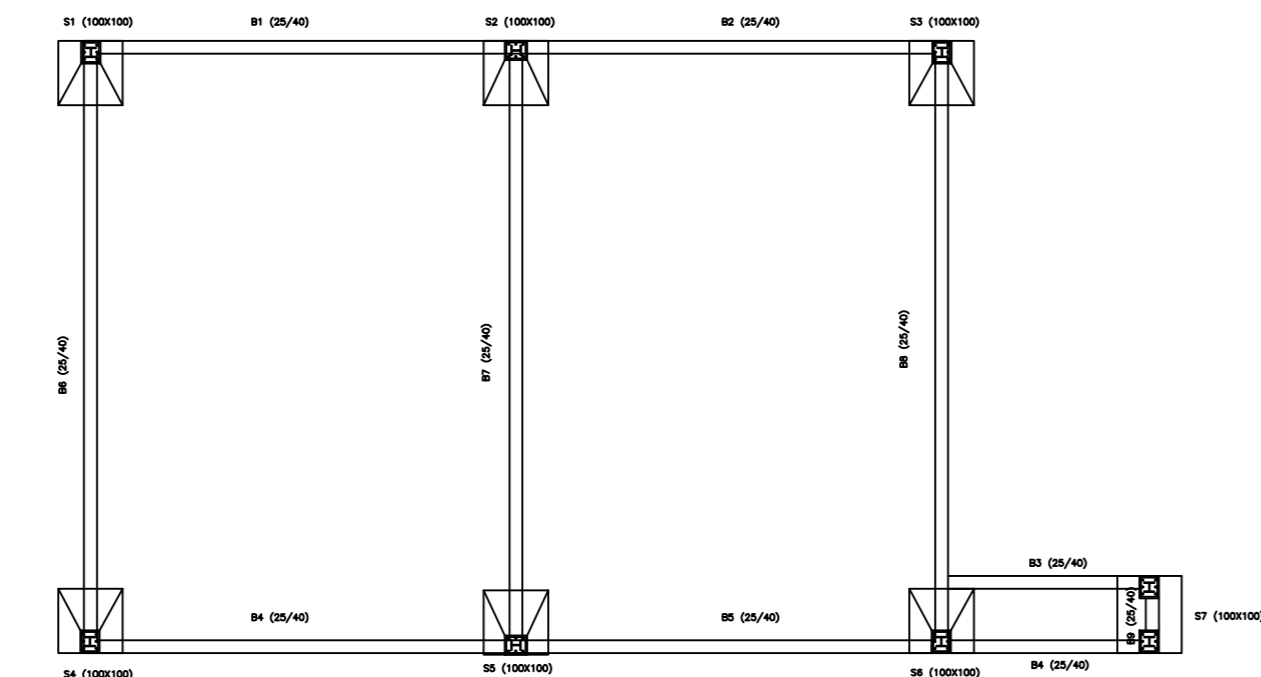


FERRAGENS  
ID BALDRAME E SAPATA ESC:1:50

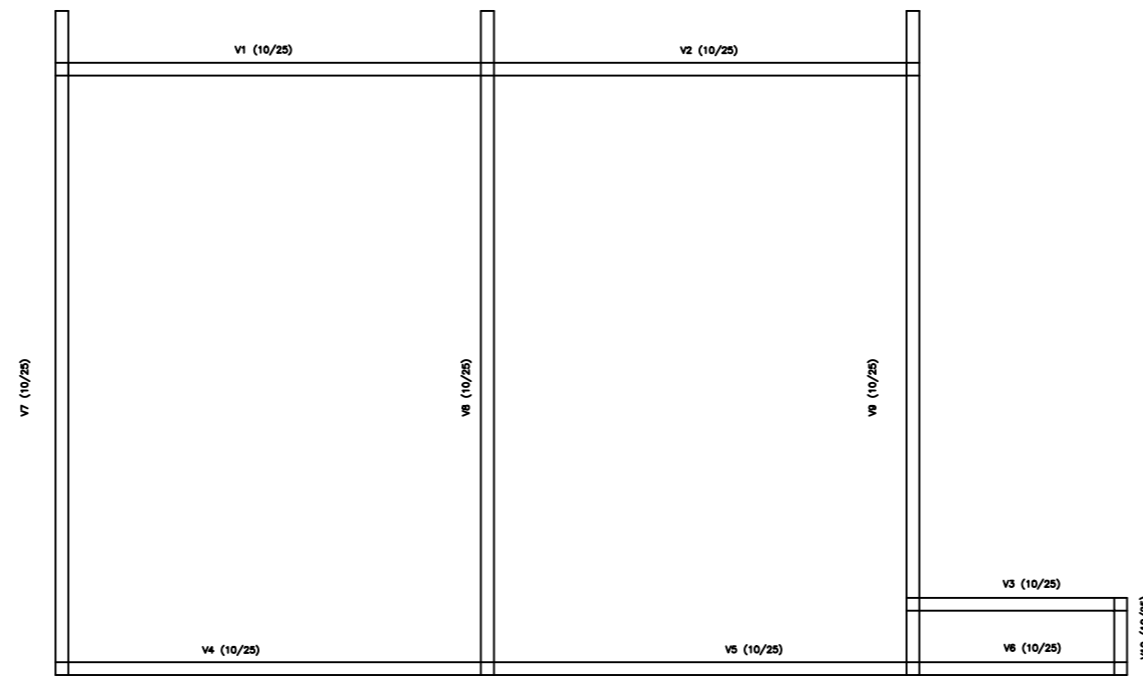

FERRAGENS  
ID VIGAS ESC:1:50

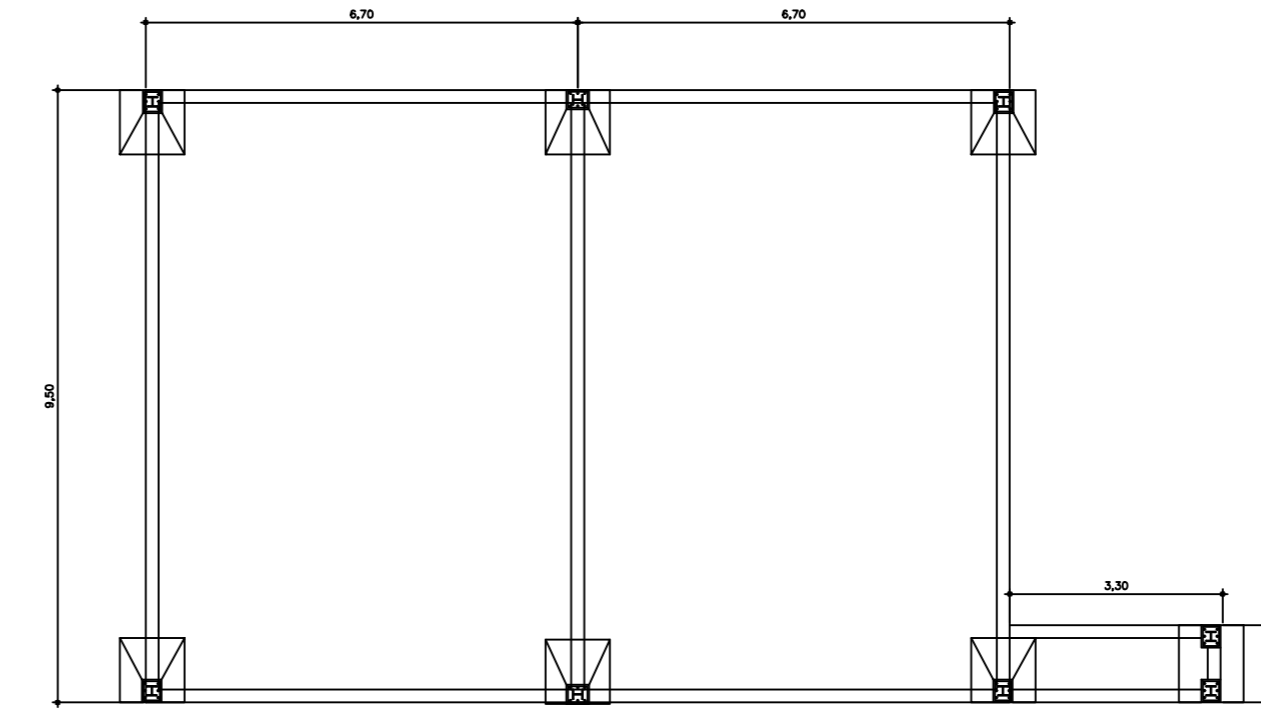


FERRAGENS  
ID COTAS ESC:1:50

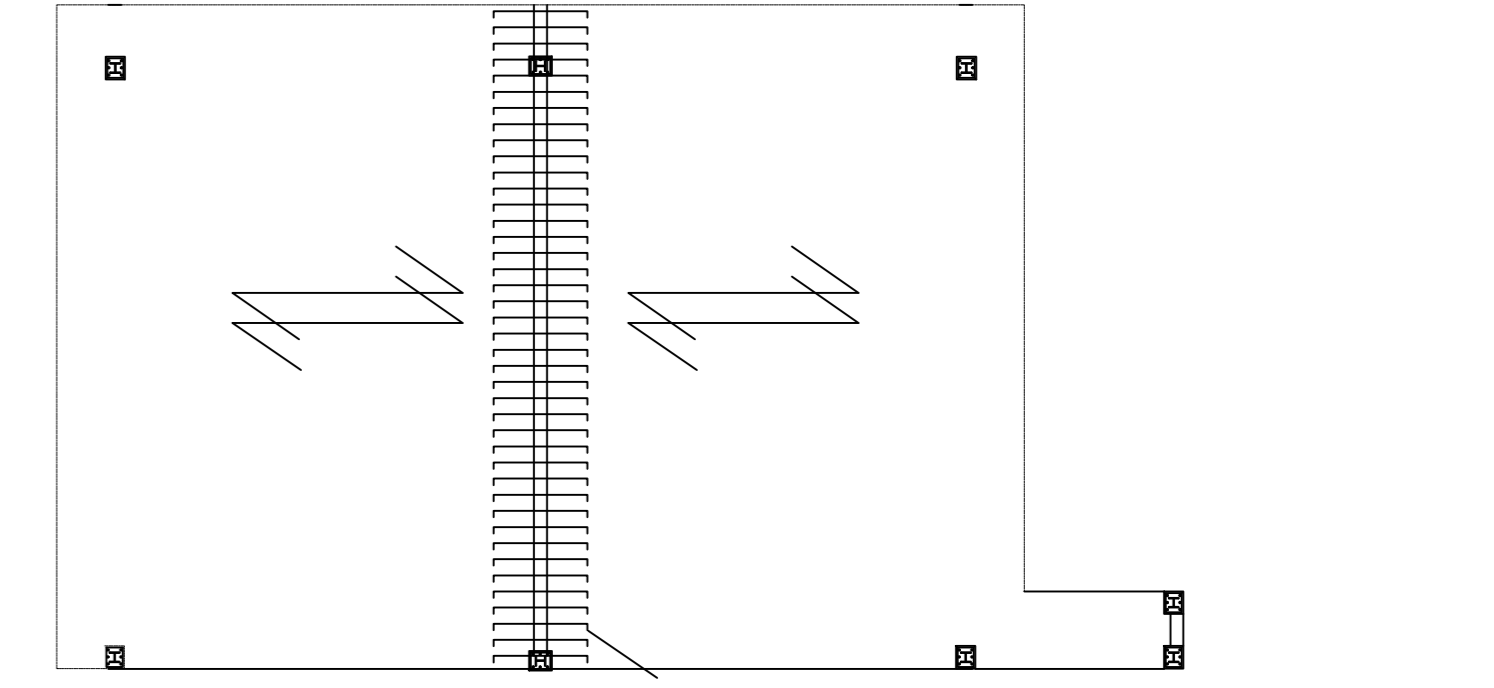


FERRAGENS  
ID LAJE ESC:1:50

Dbs.: CONCRETO LAJE TRELIÇADA H20 - 35 MPA  
Malha Pop vão 15x15cm / ferro  $\phi$  4,2mm - 160 m<sup>2</sup>  
Consumo de concreto da laje - 160 m<sup>2</sup> x 20 cm = 32 m<sup>3</sup>

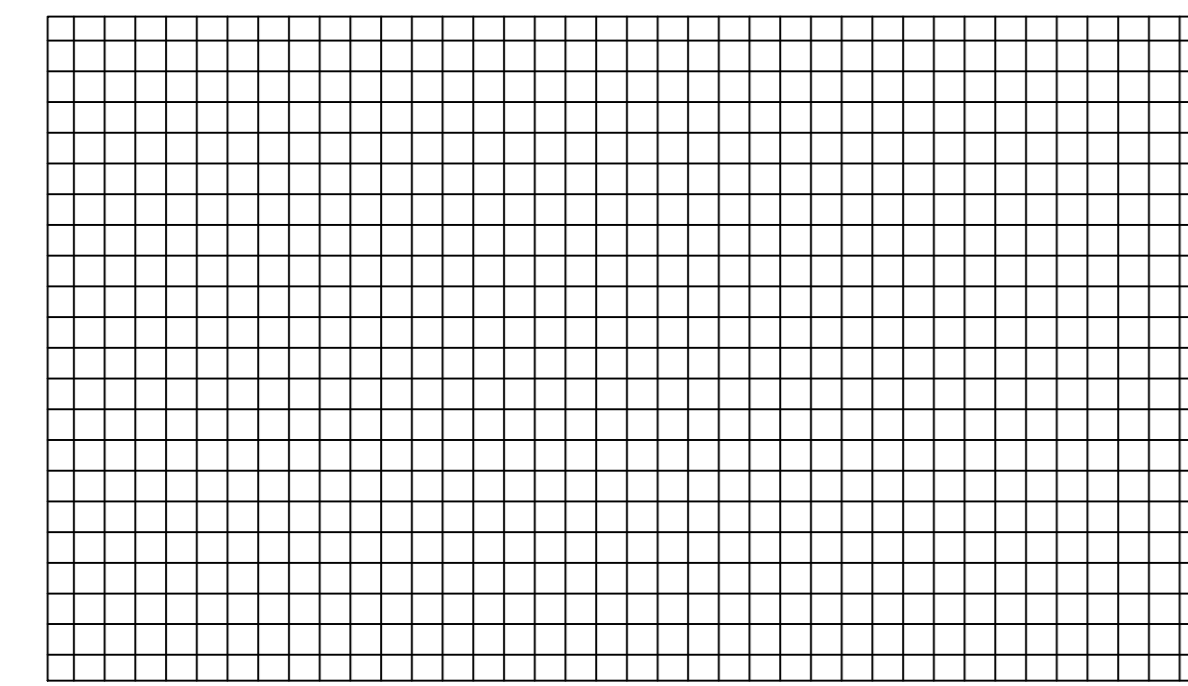


Obs.: Concreto do piso - 25 MPA  
Consumo de concreto do piso - 160 m<sup>2</sup> x 12 cm = 19,2 m<sup>3</sup>  
Malha Pop vão 15x15cm / ferro  $\phi$  4,2mm 160 m<sup>2</sup>

FERRAGENS  
ID PISO ESC:1:50

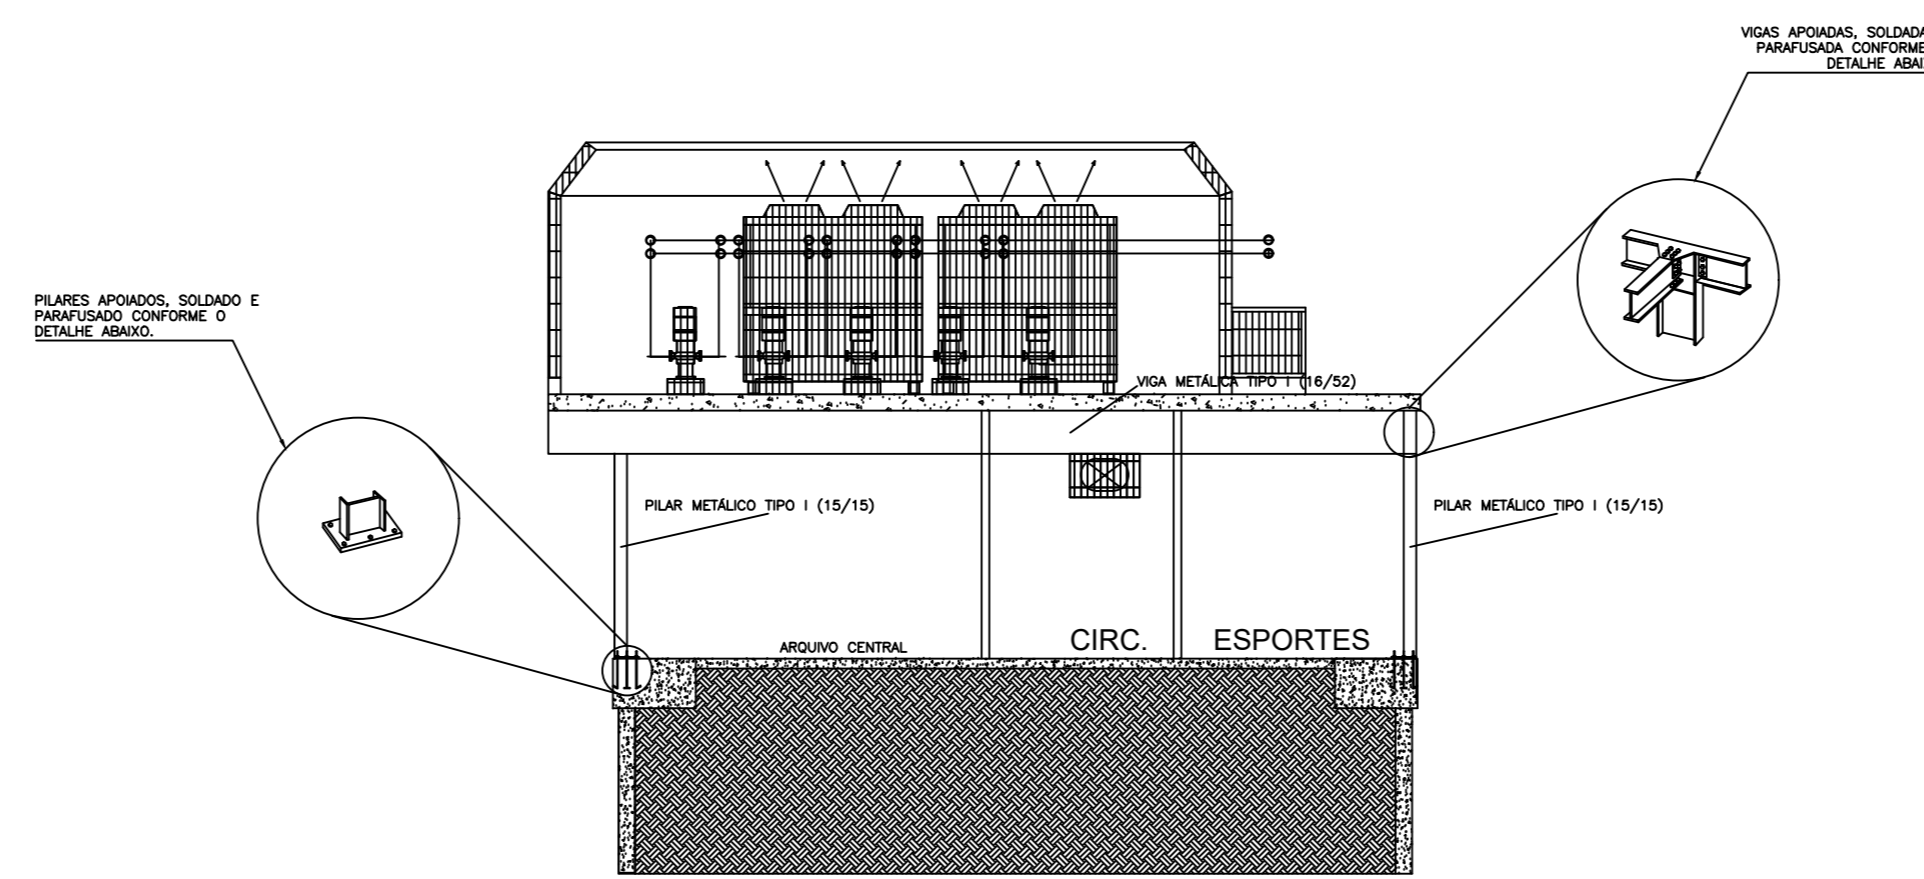

FERRAGENS  
ID CORTE CC ESC:1:50

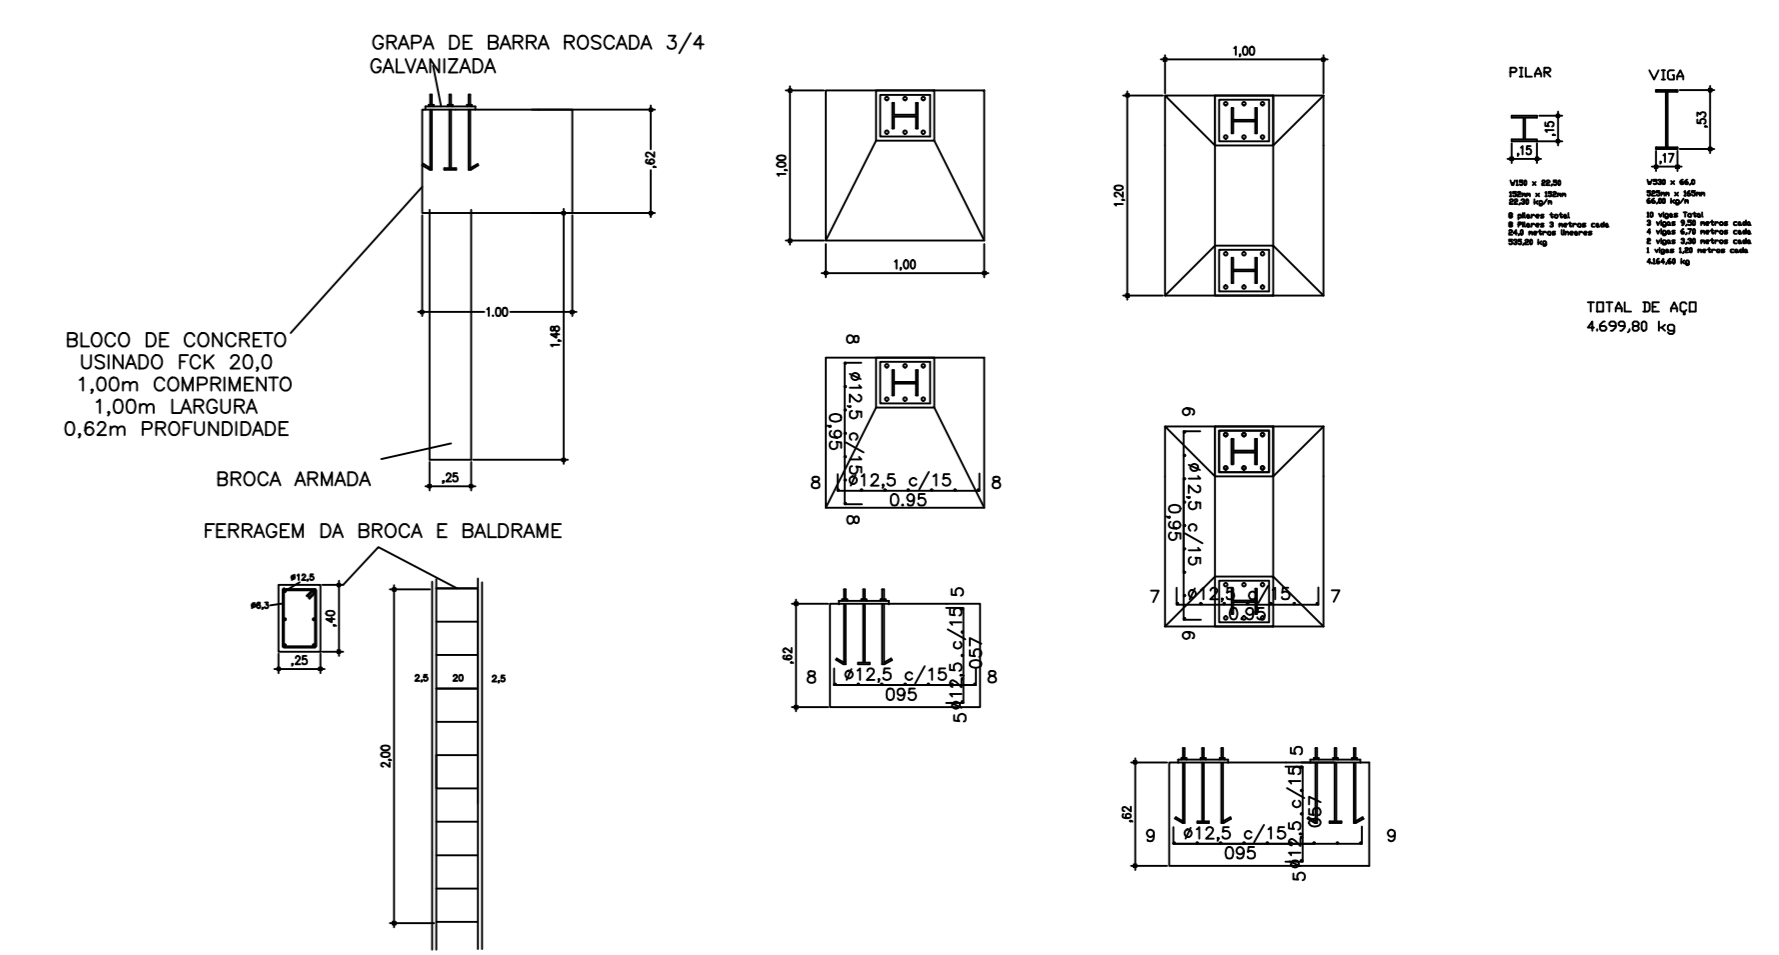

FERRAGENS  
ID DETALHE ESC:1:50