



FERRAGENS
ID PILARES ESC:1/50

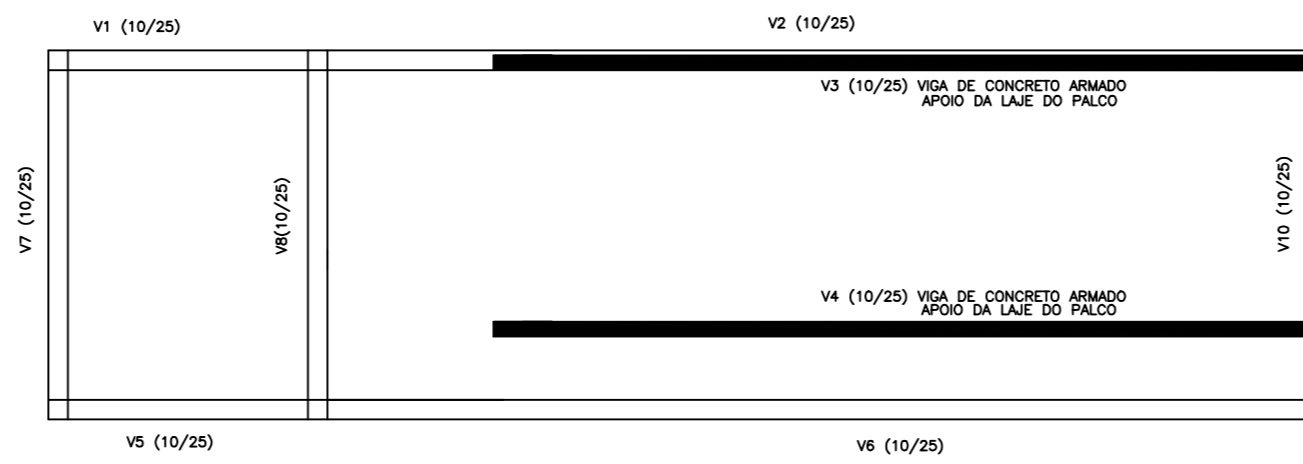


FERRAGENS
ID VIGAS ESC:1/50

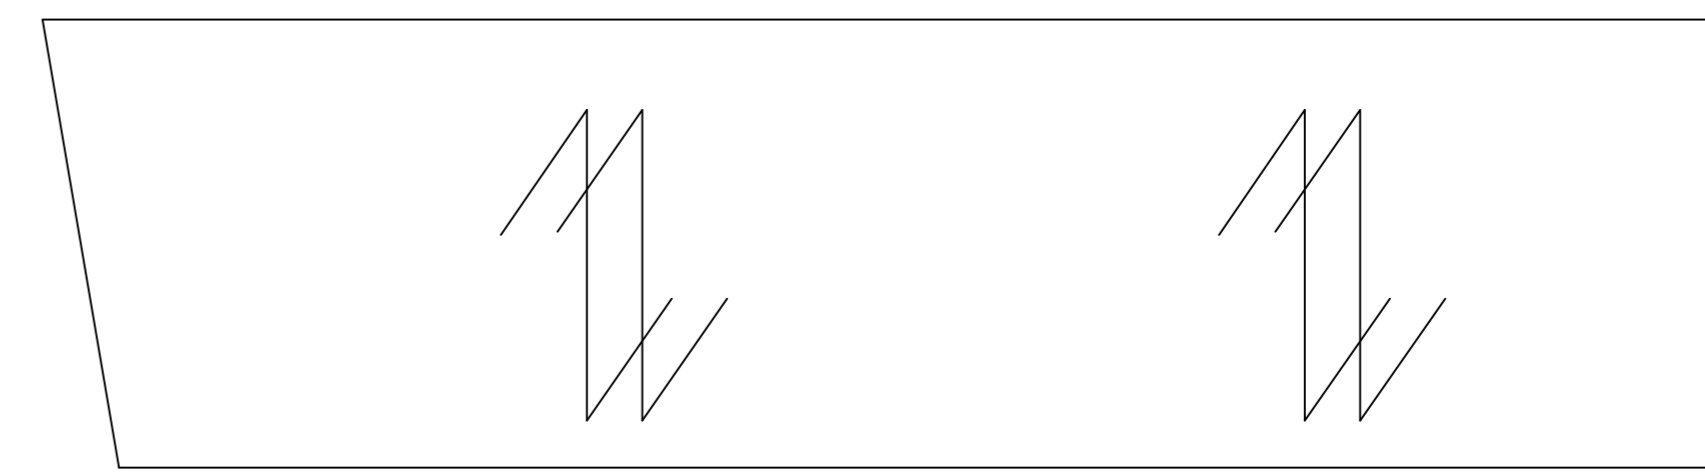


LAJE DE COBERTURA

Obs.: CONCRETO LAJE TRELIÇADA H18 - 25 MPA
Malha Pop vão 15x15cm / ferro ϕ 4,2mm - 54 m²
Consumo de concreto da laje - 54 m² x 8 cm = 4,32 m³

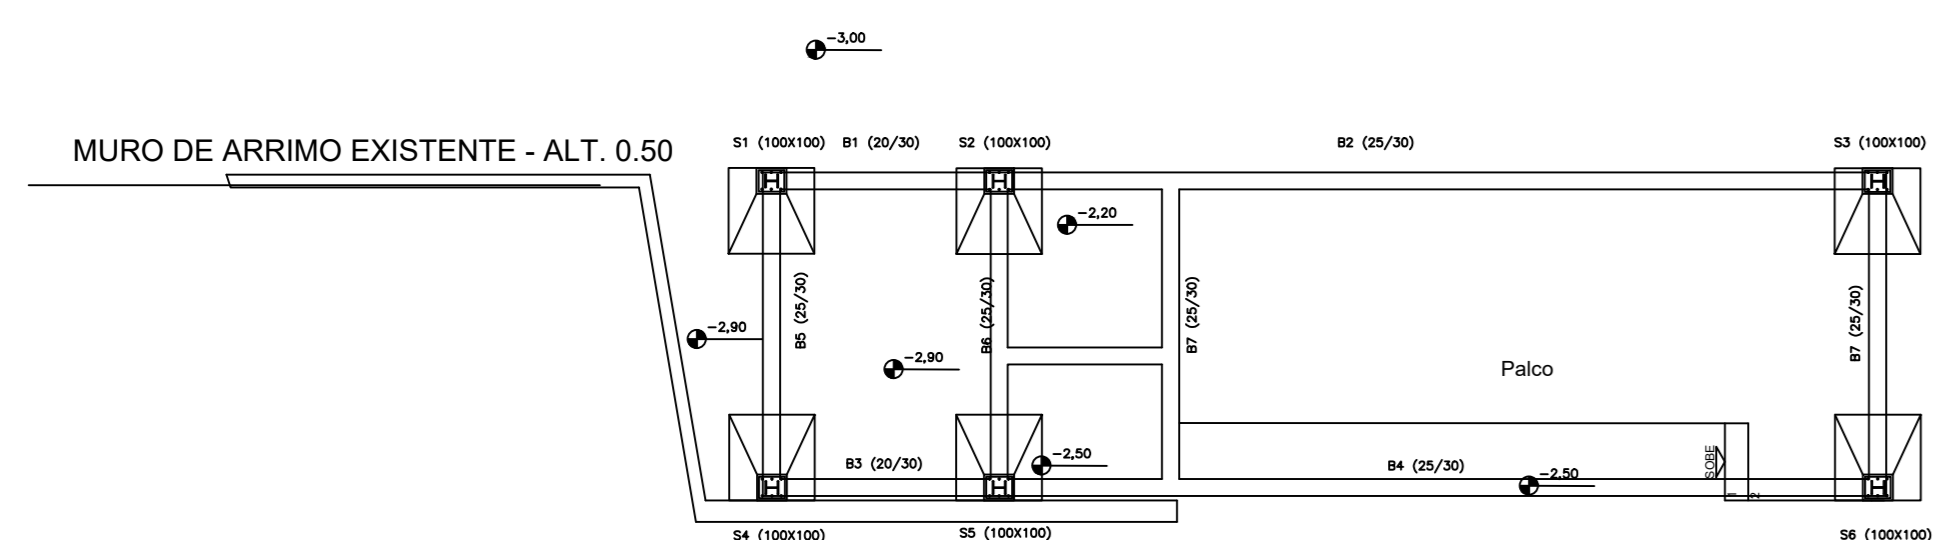

FERRAGENS
ID BALDRAME E SÁPATA ESC:1/50

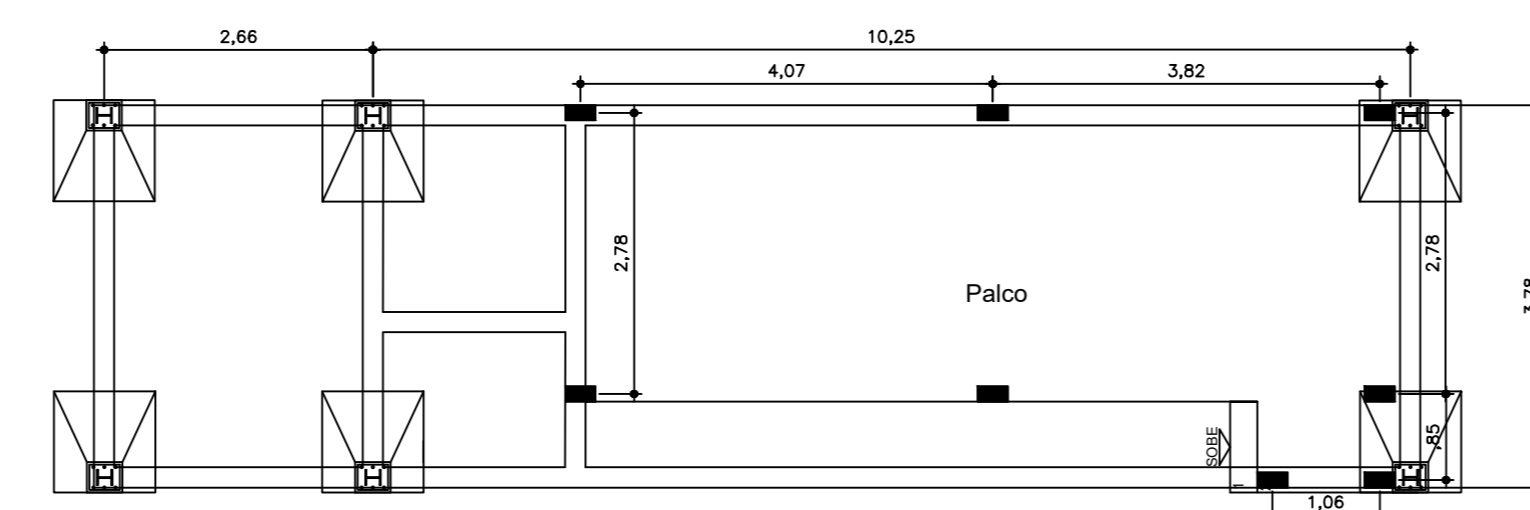


FERRAGENS
ID COTAS ESC:1/50




LAJE DO PALCO

Obs.: CONCRETO LAJE TRELIÇADA H20 - 25 MPA
Malha Pop vão 15x15cm / ferro ϕ 4,2mm - 23 m²
Consumo de concreto da laje - 23 m² x 8 cm = 1,82 m³


FERRAGENS
ID LAJE ESC:1/50

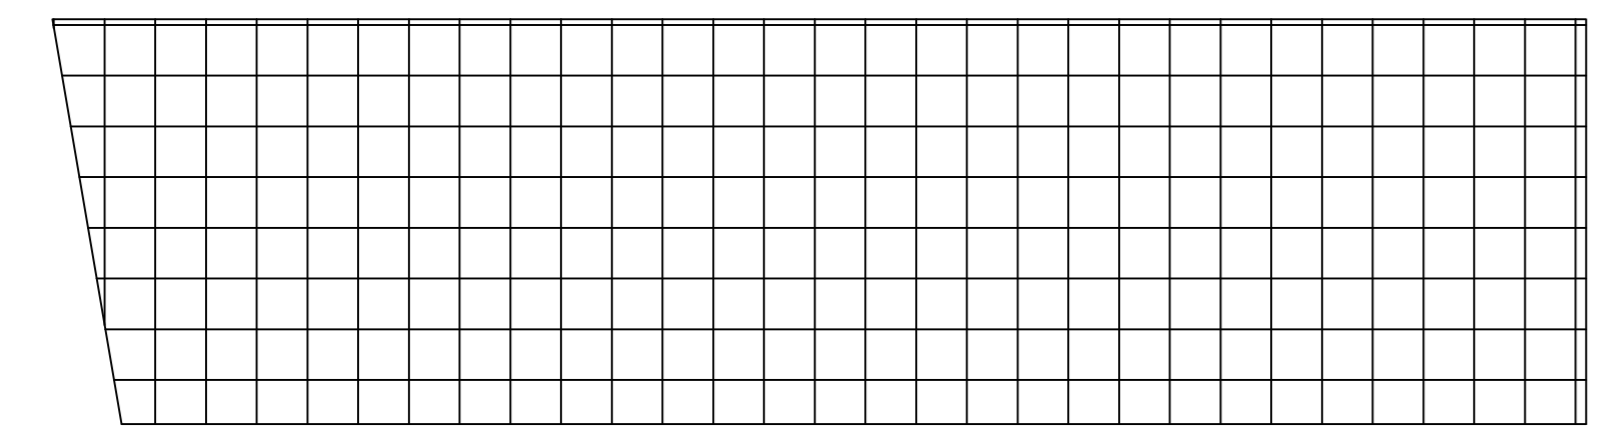

Obs.: CONCRETO DO PISO - 25 MPA
Malha Pop vão 15x15cm / ferro ϕ 4,2mm - 54 m²
Consumo de concreto da laje - 54 m² x 5 cm = 2,70 m³

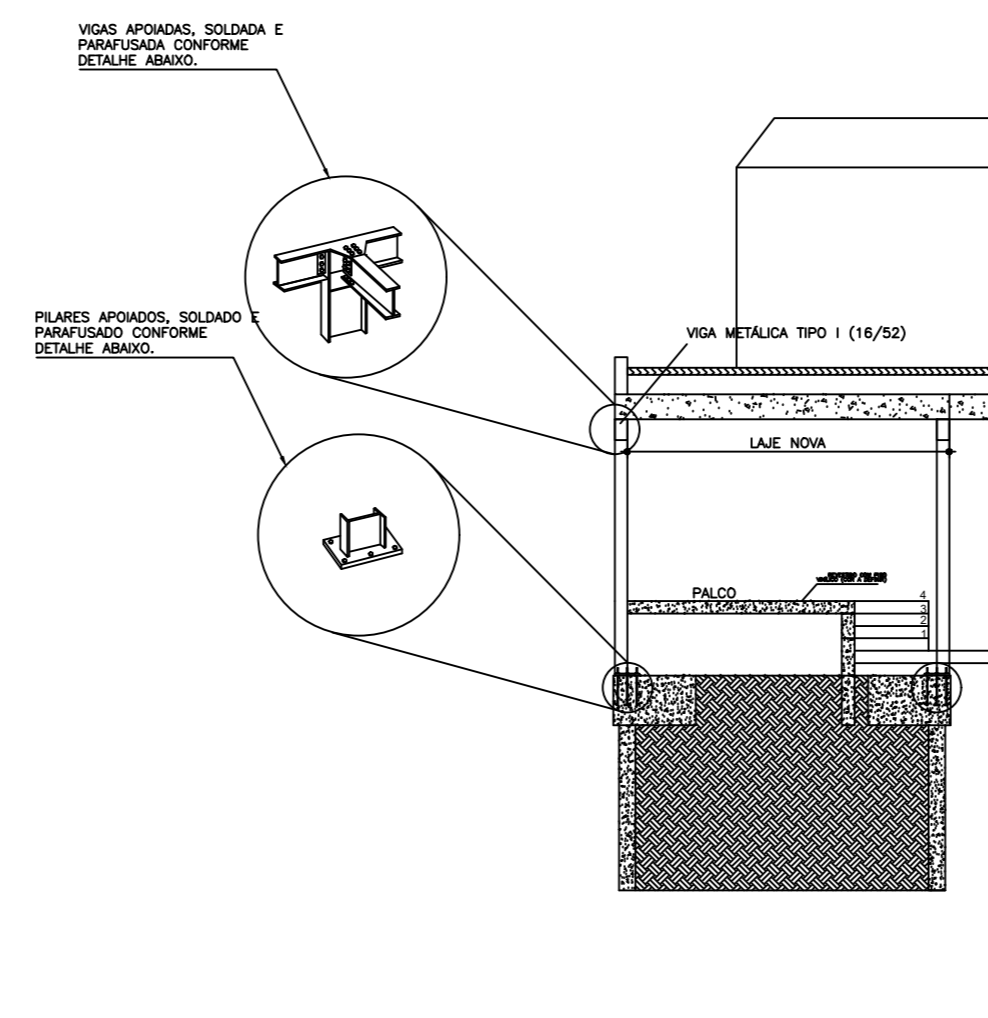

FERRAGENS
ID CORTE CC ESC:1/50

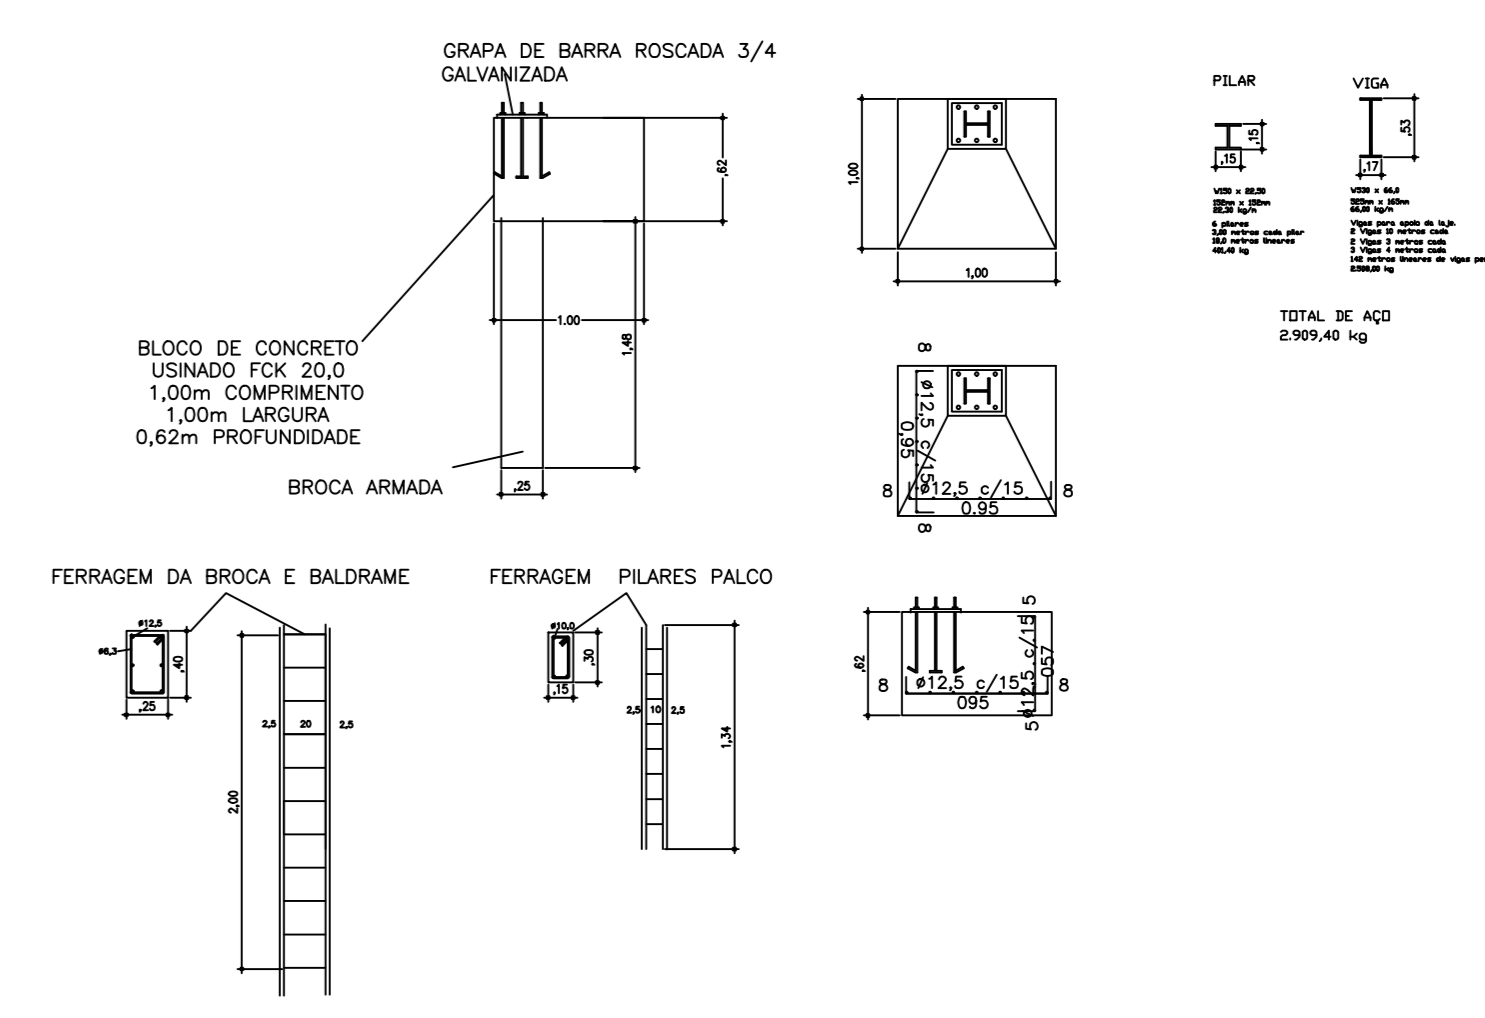

FERRAGENS
ID DETALHE ESC:1/50

FERRAGENS
ID PISO ESC:1/50