



FERRAGENS
ID. BALDRAMES E SAPATAS ESC:1:25




FERRAGENS
ID. VIGAS E PILARES ESC:1:25

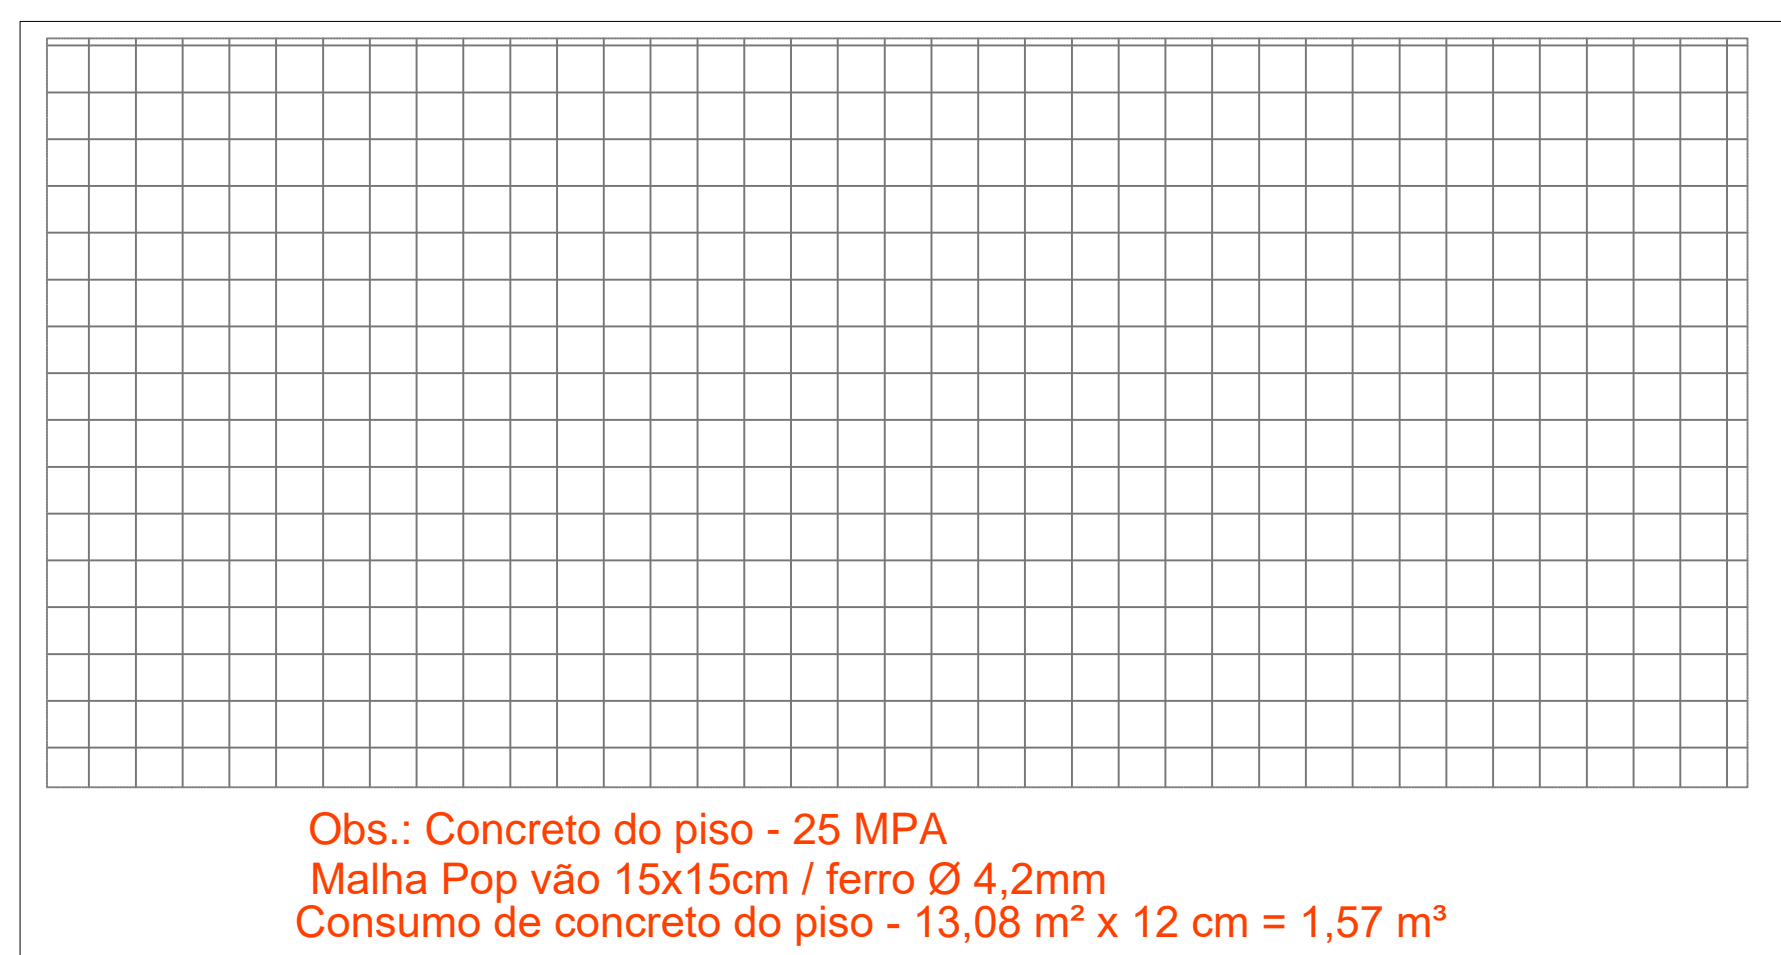


FERRAGENS
LAJE PISO ESC:1:25

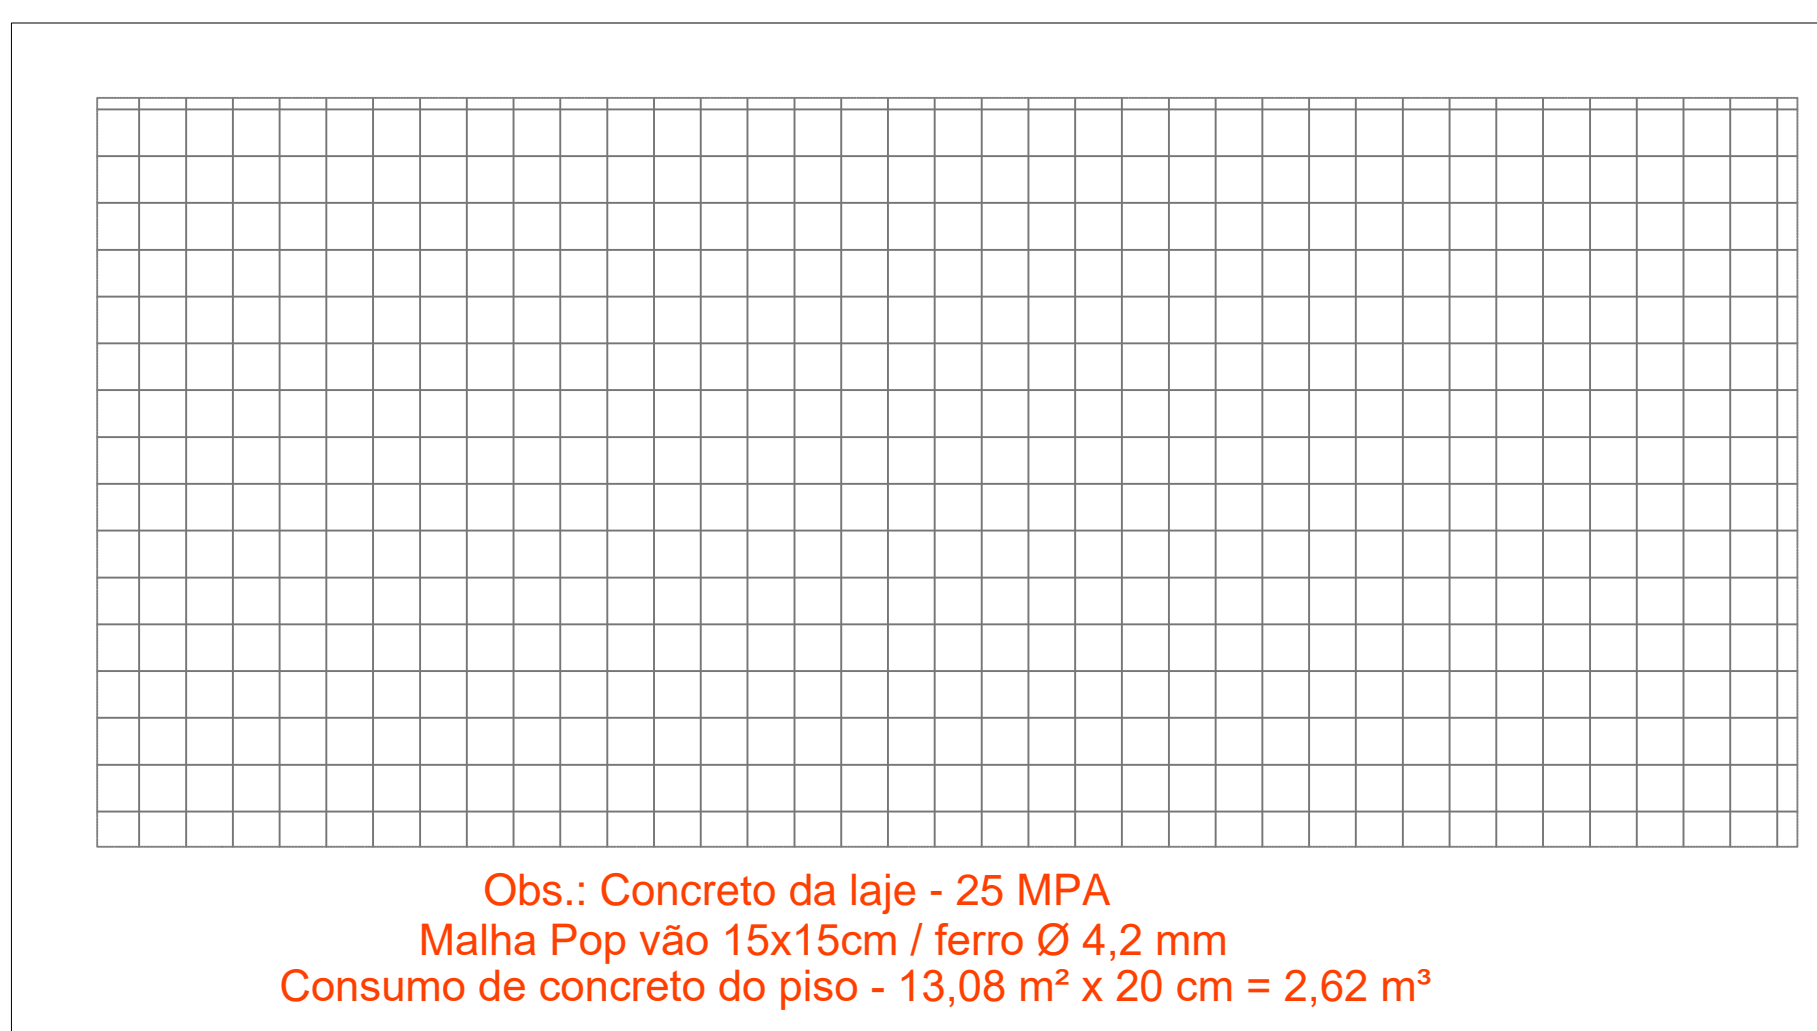

FERRAGENS
LAJE COBERTURA ESC:1:25

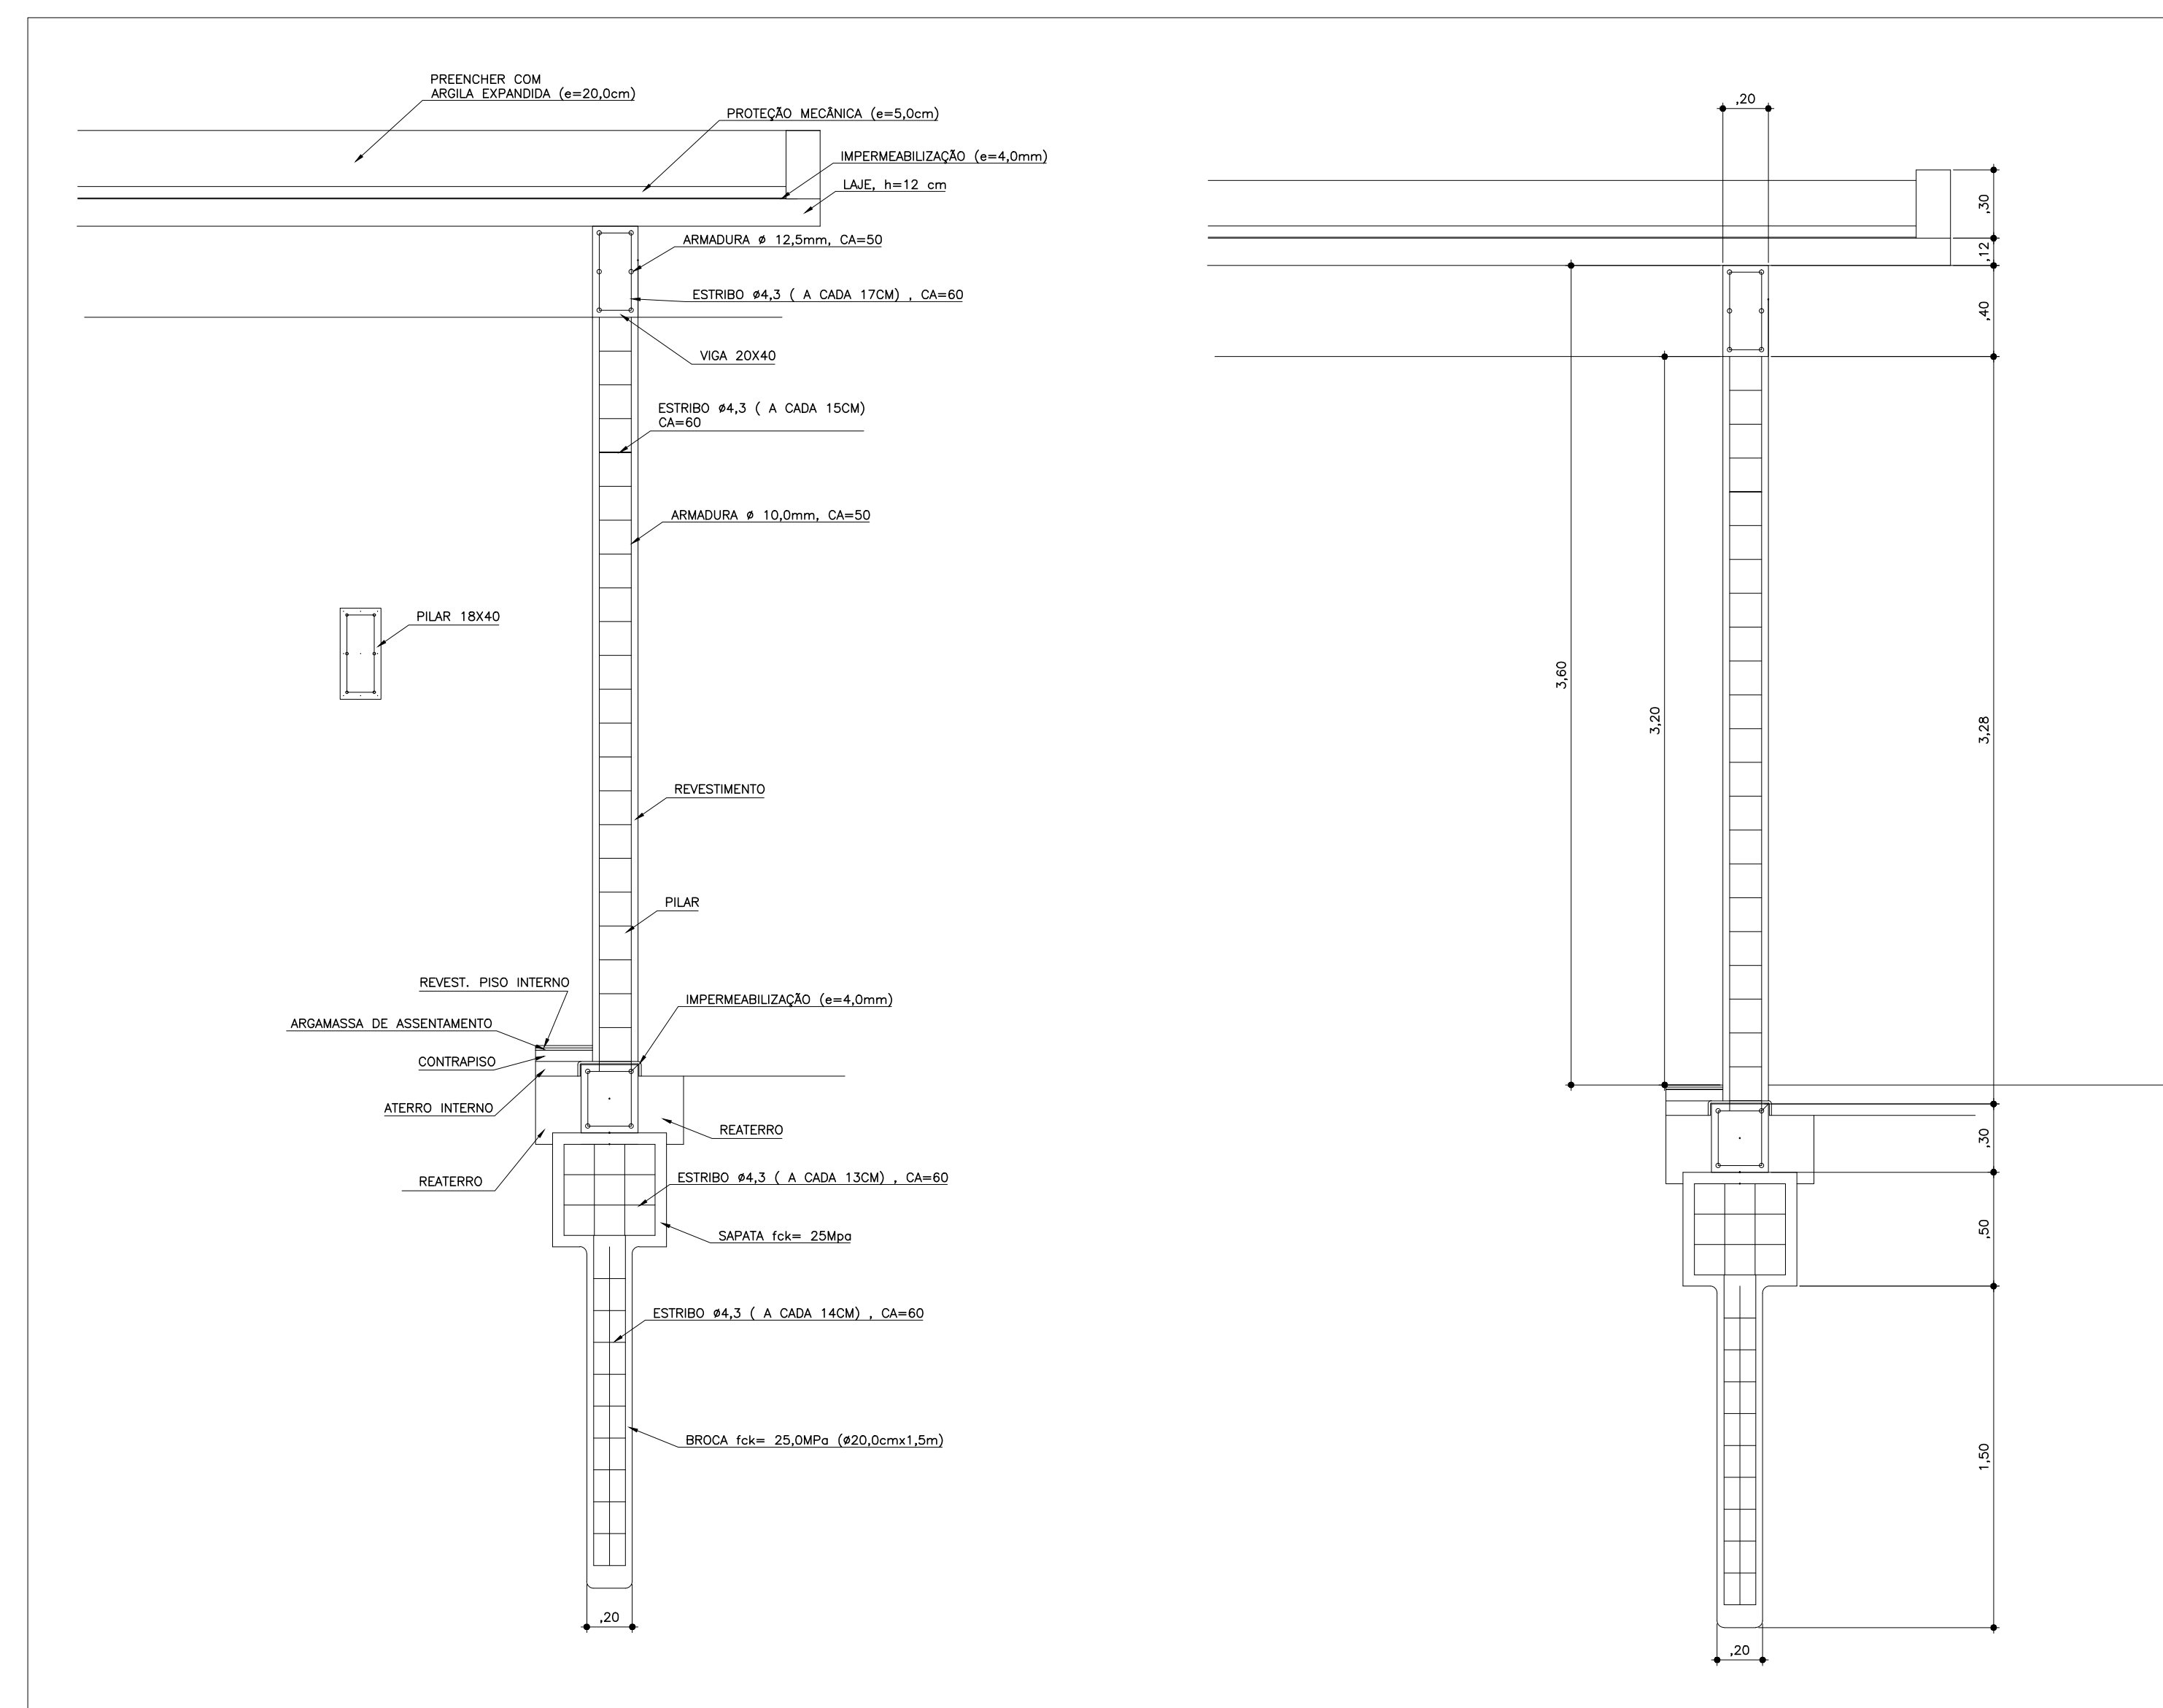

FERRAGENS
DET. SAPATAS E CORTE ESC:1:75

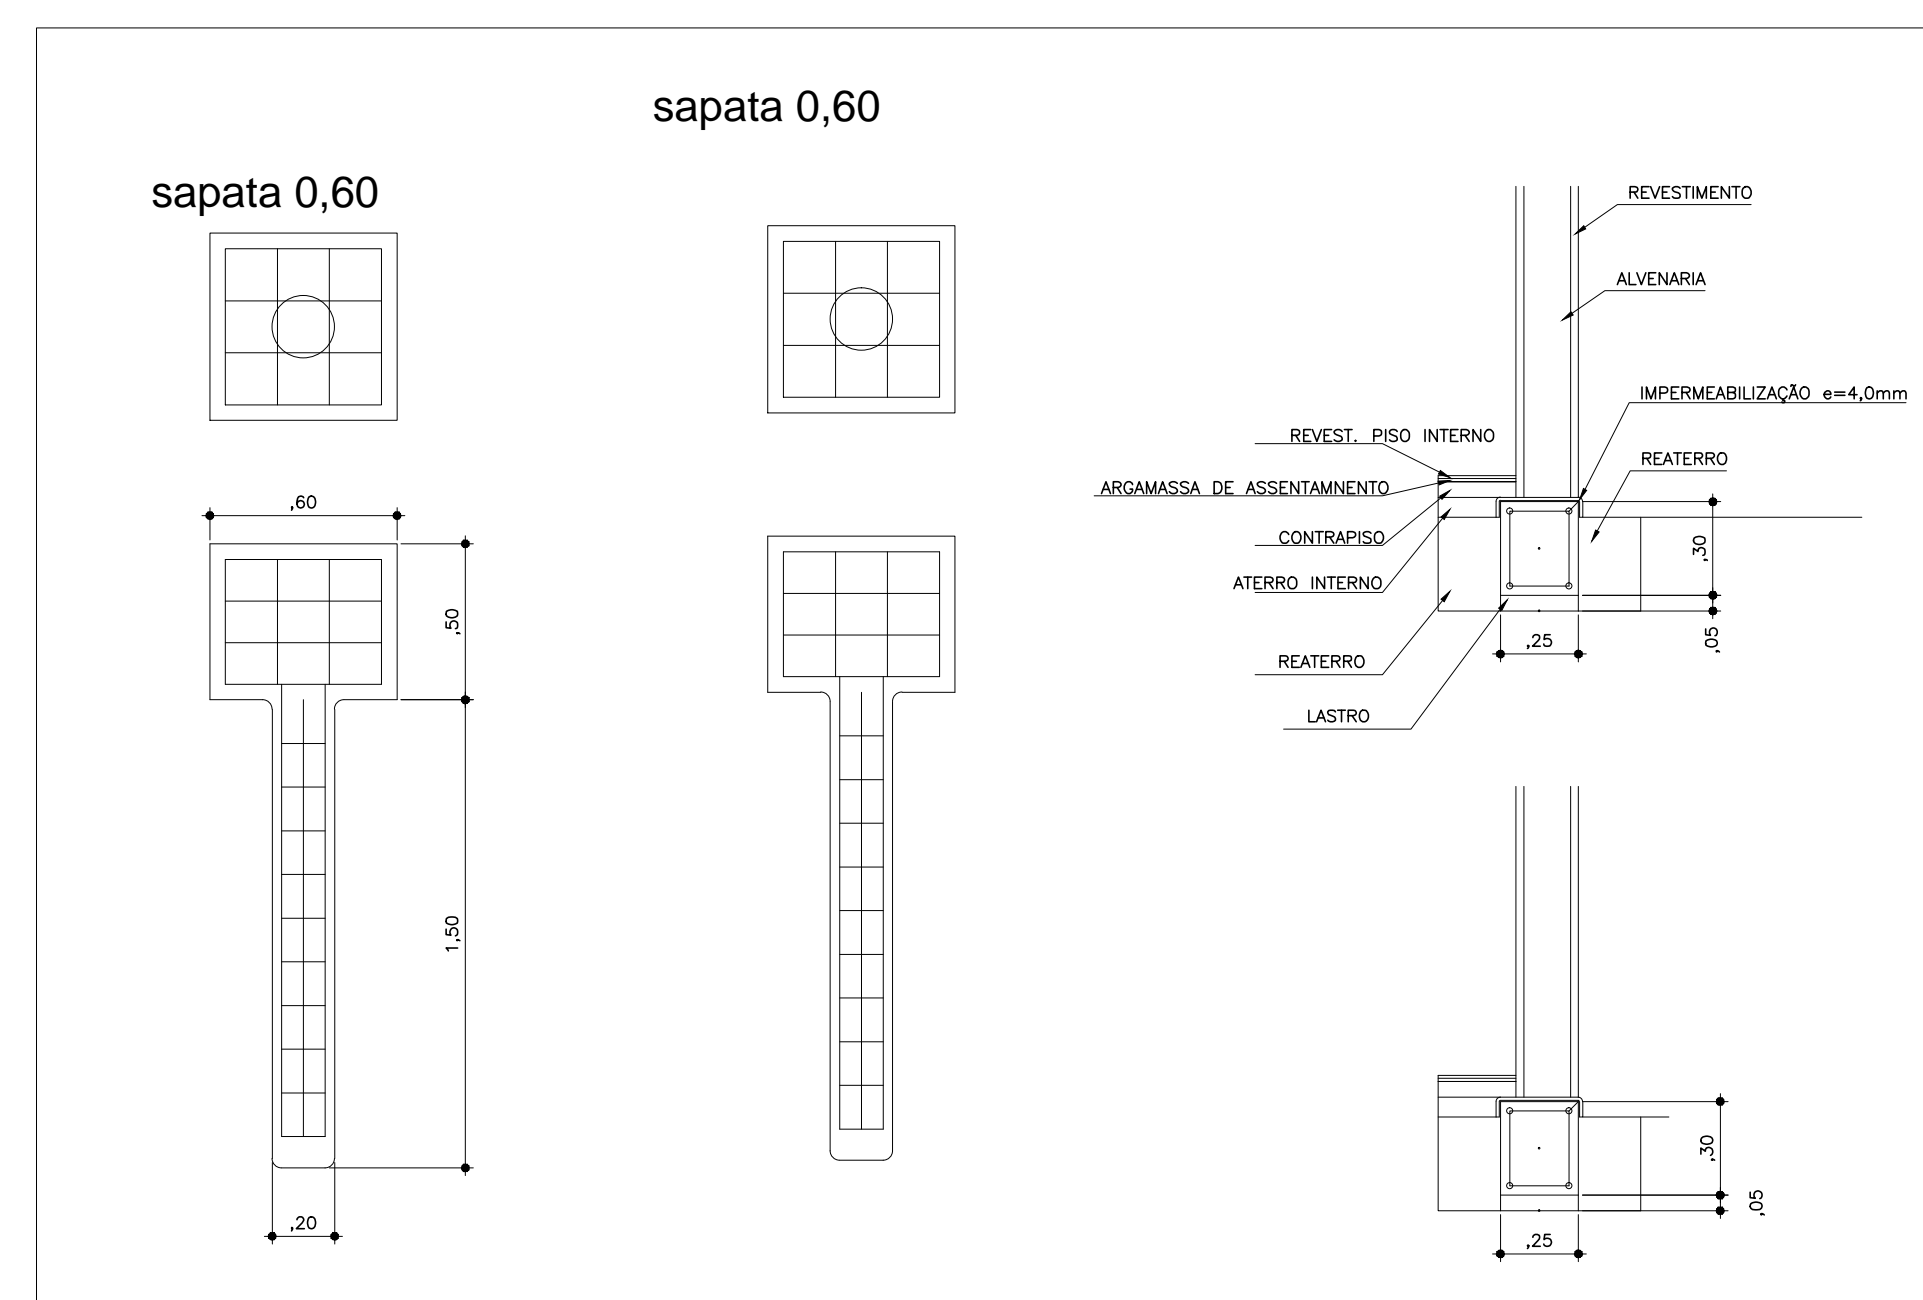

FERRAGENS
DET. SAPATAS E CORTE ESC:1:75

VIGAS	Ø	MEDIDA	QUANT.	SEÇÃO
V1 (20x40)cm	12,5mm	4,12 m	6	
	4,2mm	1,06 m	139	
V2 (20x40)cm	12,5mm	4,12 m	6	
	4,2mm	1,06 m	116	
V3 (20x40)cm	12,5mm	1,70 m	6	
	4,2mm	1,06 m	38	
V4 (20x40)cm	12,5mm	1,70 m	6	
	4,2mm	1,06 m	139	

FERRAGENS
TABELA DE FORMA DAS VIGAS PARA FERRAGEM SEM ESC.

BALDR.	Ø	MEDIDA	QUANT.	SEÇÃO
B1 (25 x30)cm	10mm	4,12 m	4	
	4,2mm	0,96 m	139	
B2 (25 x30)cm	10mm	4,12 m	4	
	4,2mm	0,96 m	23	
B3 (25 x30)cm	10mm	1,70 m	4	
	4,2mm	0,96 m	53	
B4 (25 x30)cm	10mm	1,70 m	4	
	4,2mm	0,96 m	21	

FERRAGENS
BALDRAMES SEM ESC.

PILARES	Ø	MEDIDA	QUANT.	SEÇÃO
P1 a P4 (18 x 40)cm	10,0mm	3,35	6	
	4,2mm	1,02 m	23	

FERRAGENS
PILARES ESC: 1:50

SAPATAS	Ø	MEDIDA	QUANT.	SEÇÃO
S1 a S4 (60 x 60)cm	10,0mm	3,35	4 ou 67	
	4,2mm	1,02 m	23	

FERRAGENS
SAPATAS SEM ESC.