

DIAGRAMA UNIFILAR DO QF-BGU

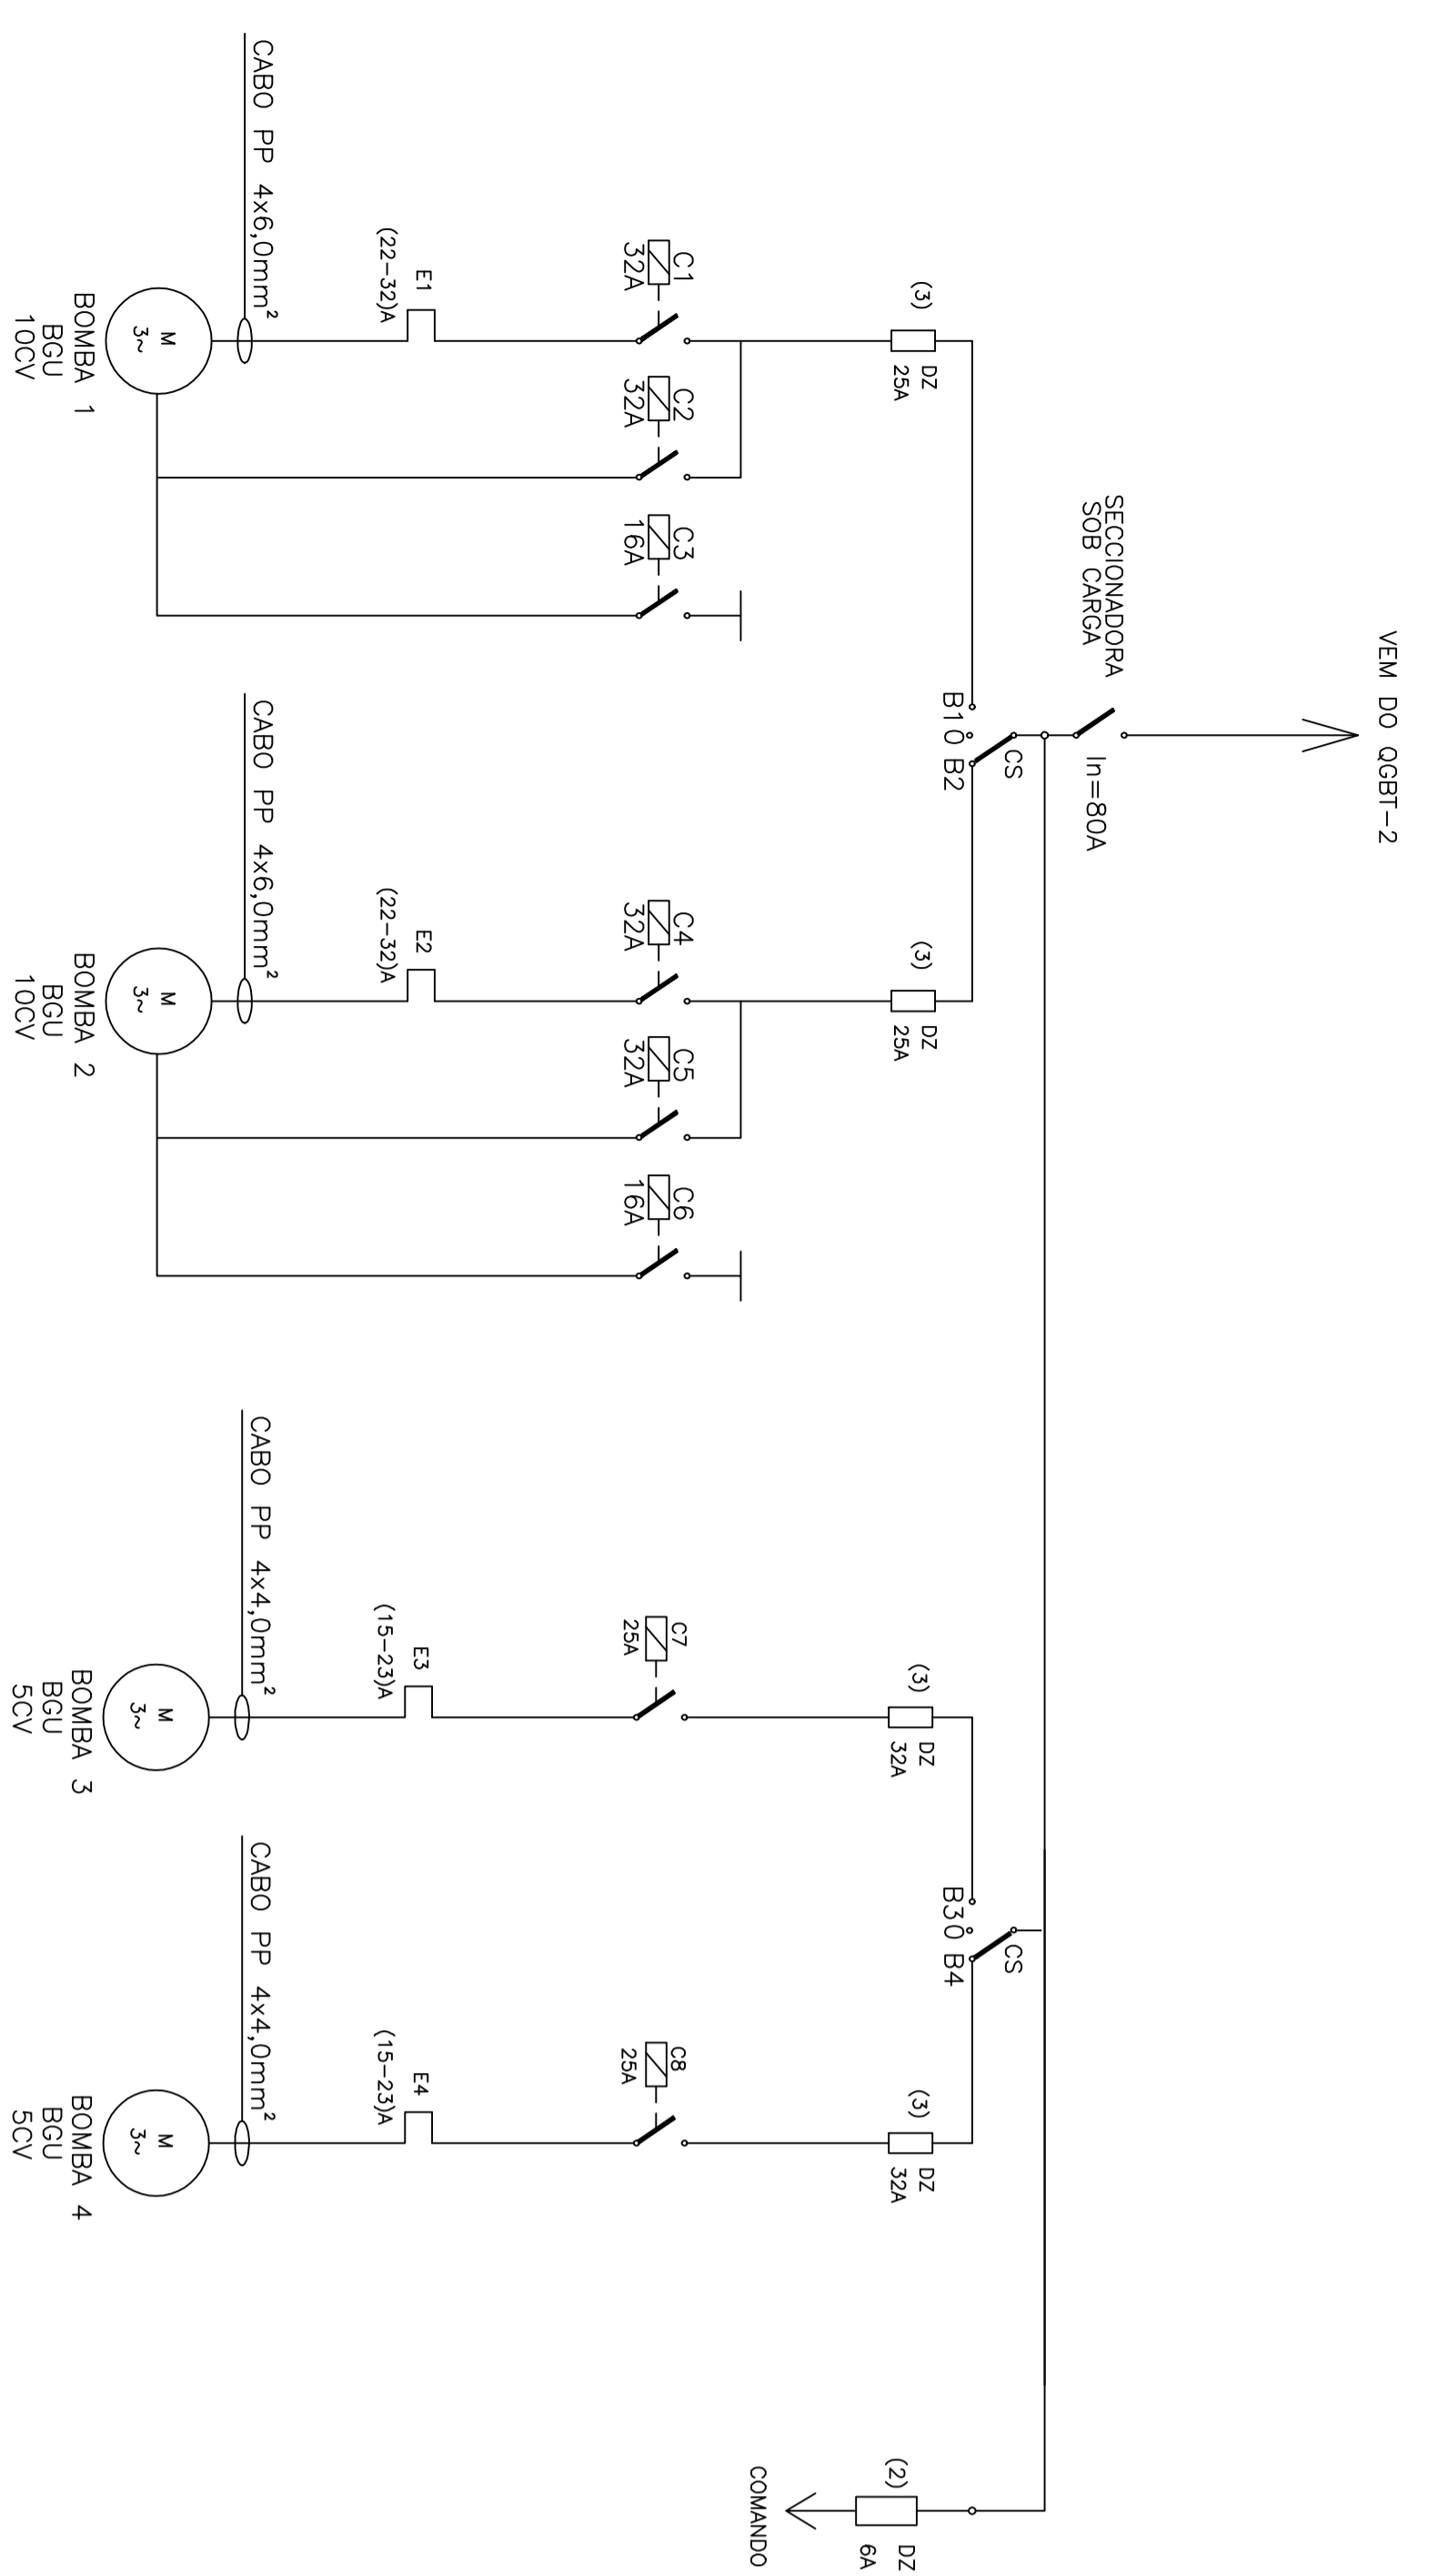


DIAGRAMA UNIFILAR DO QF-BGU

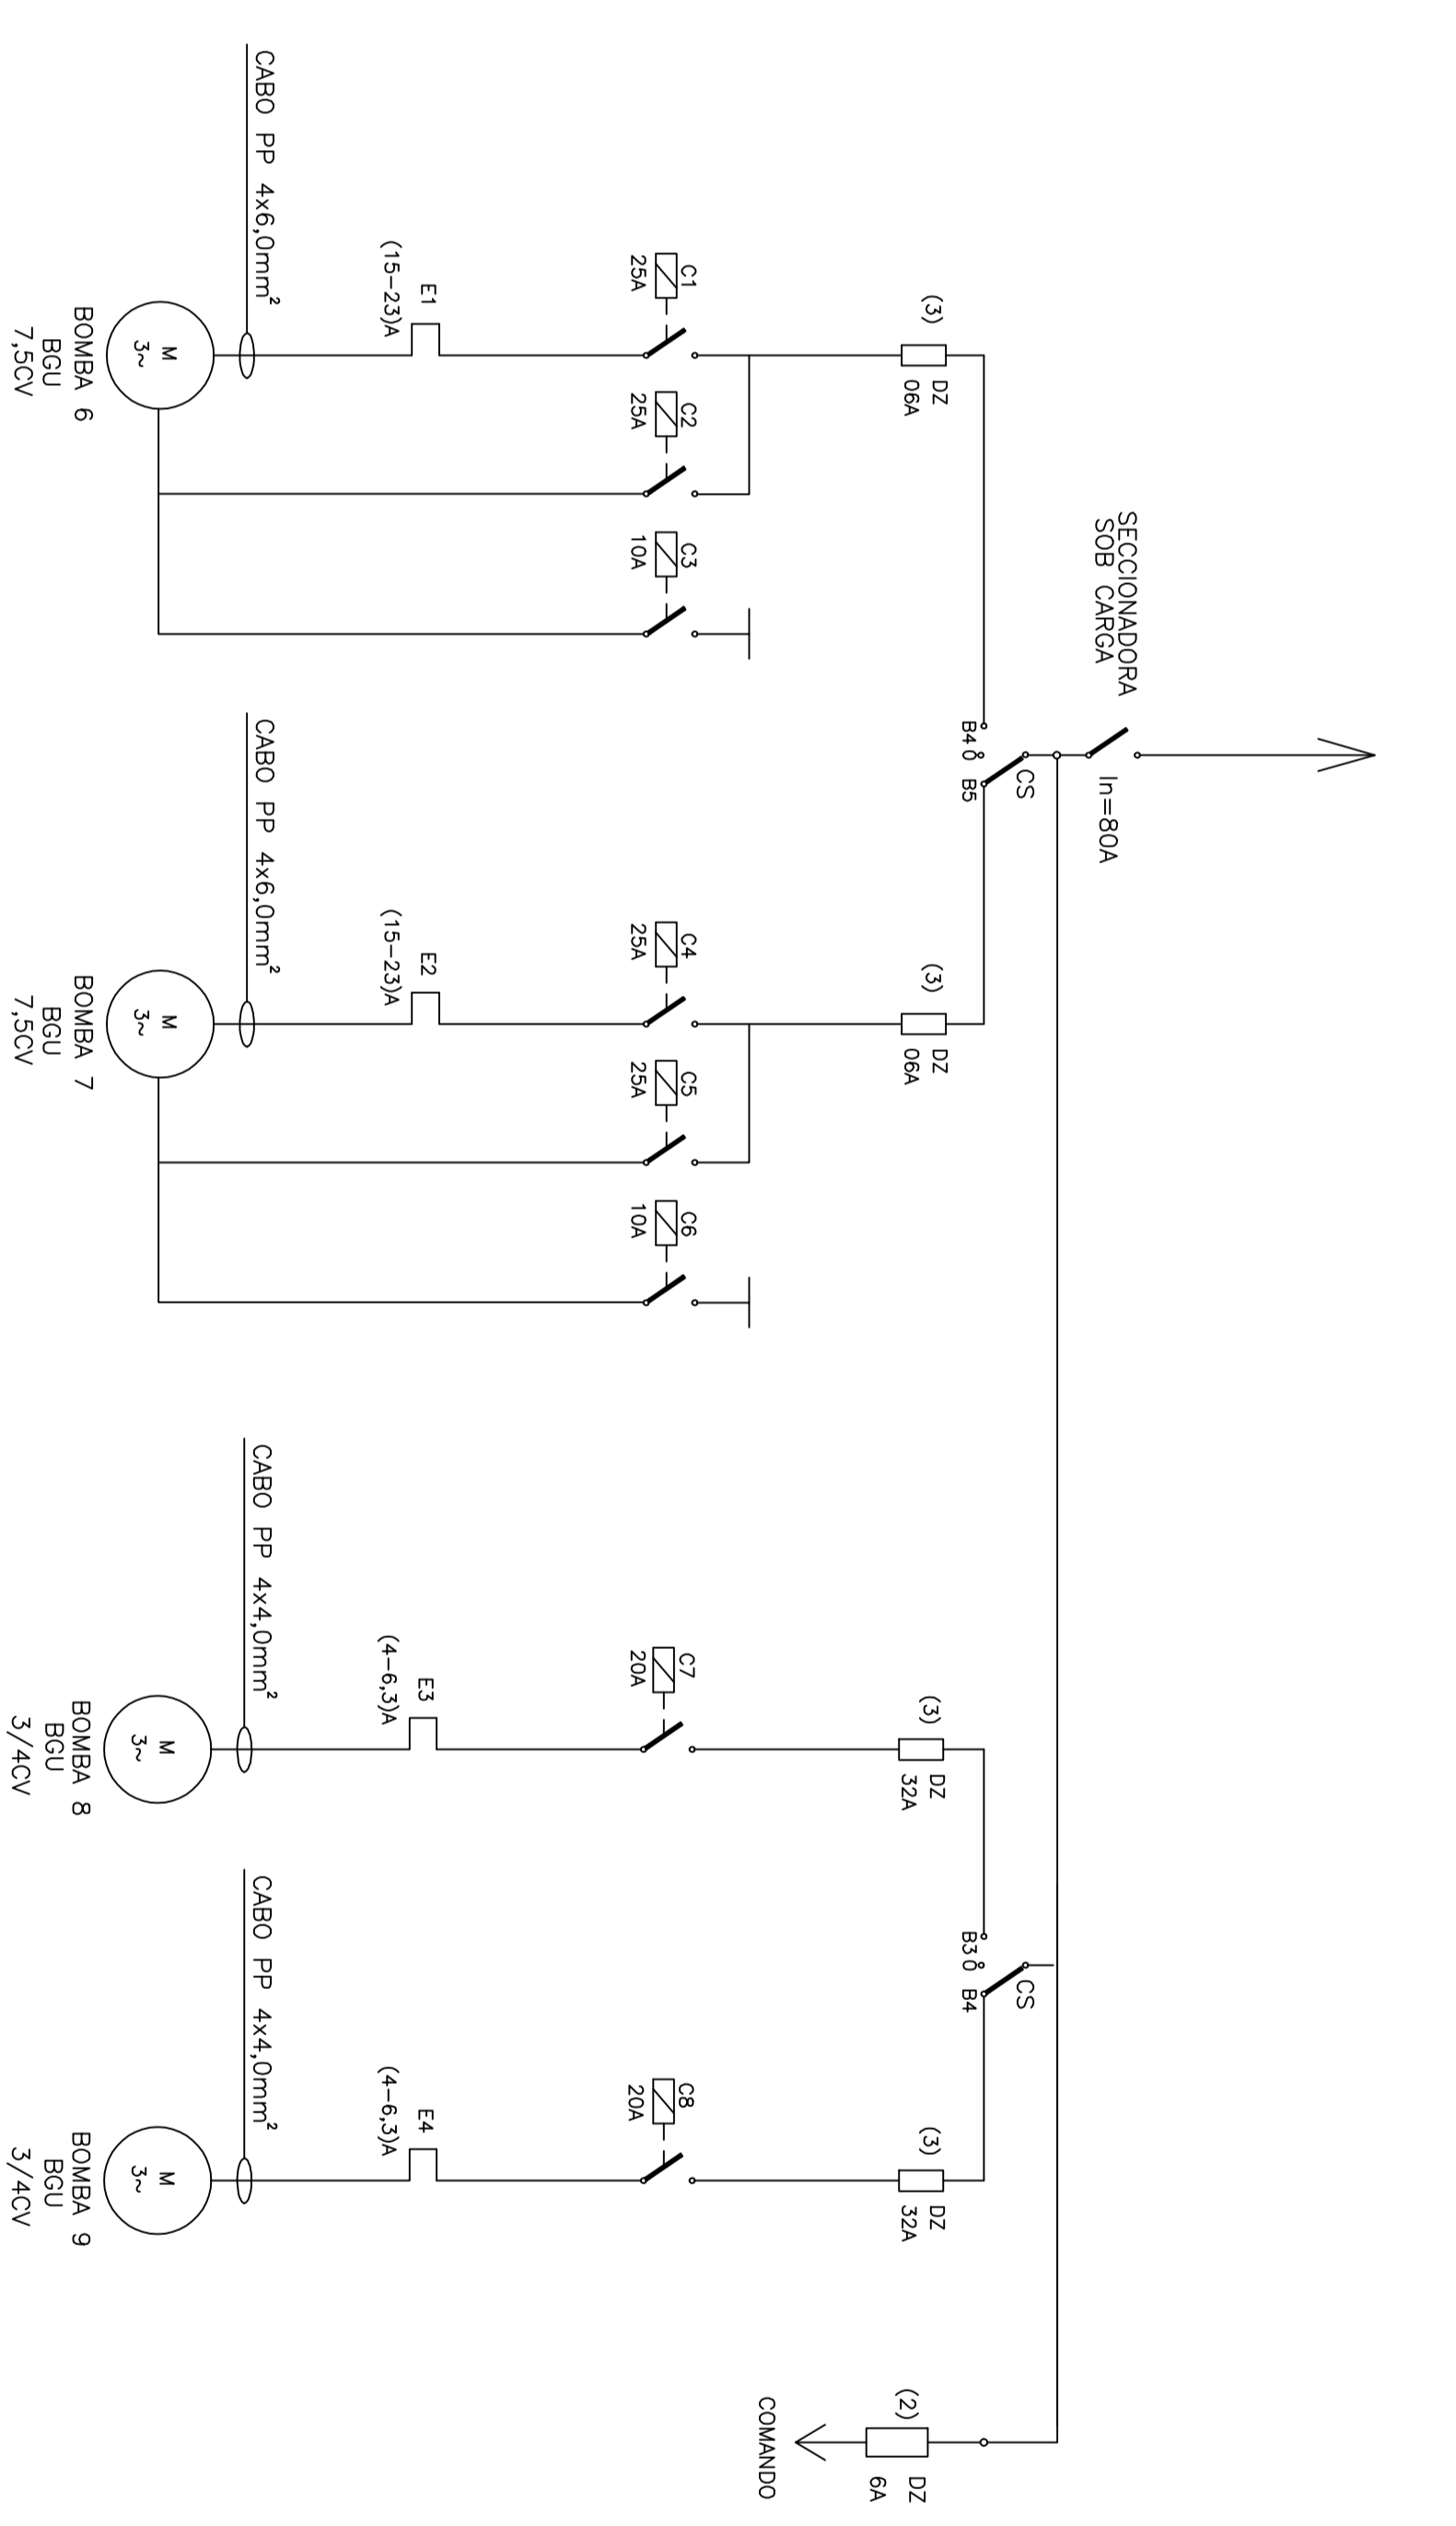


DIAGRAMA UNIFILAR DO QF-BOMB. INC.

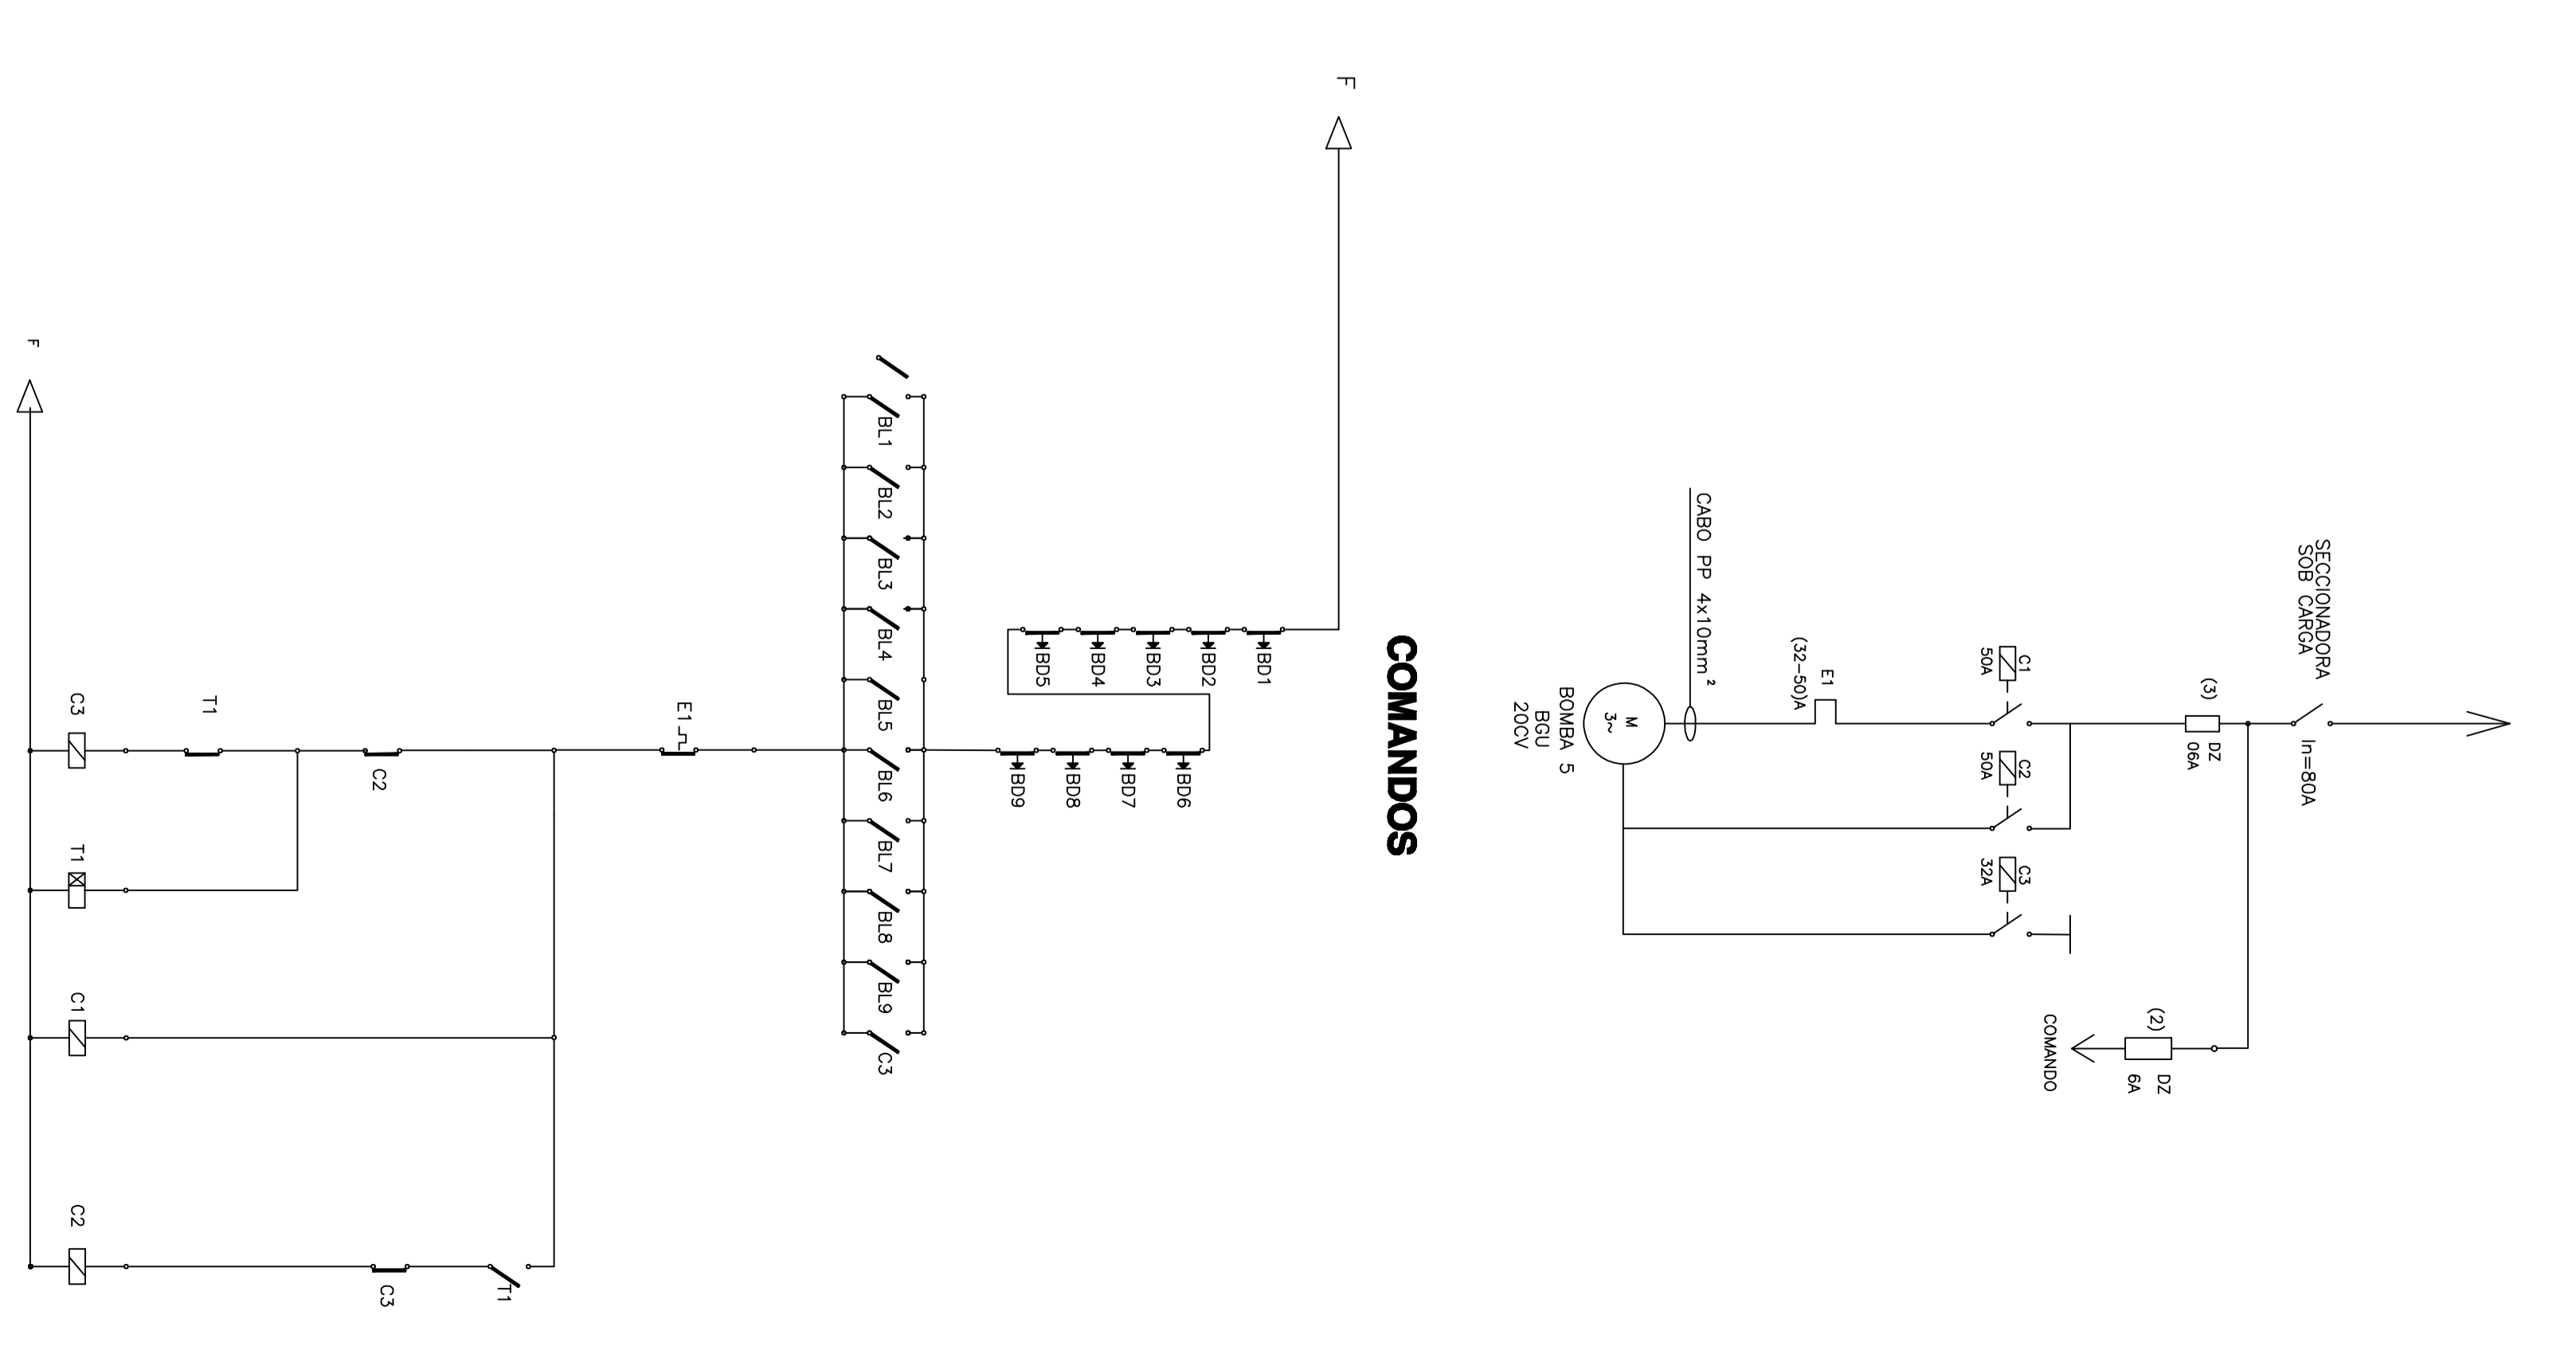


DIAGRAMA ESTRELA/DELTA PARA BOMBA D'ÁGUA

