




CORTE DA CABINE TRANSFORMADORA

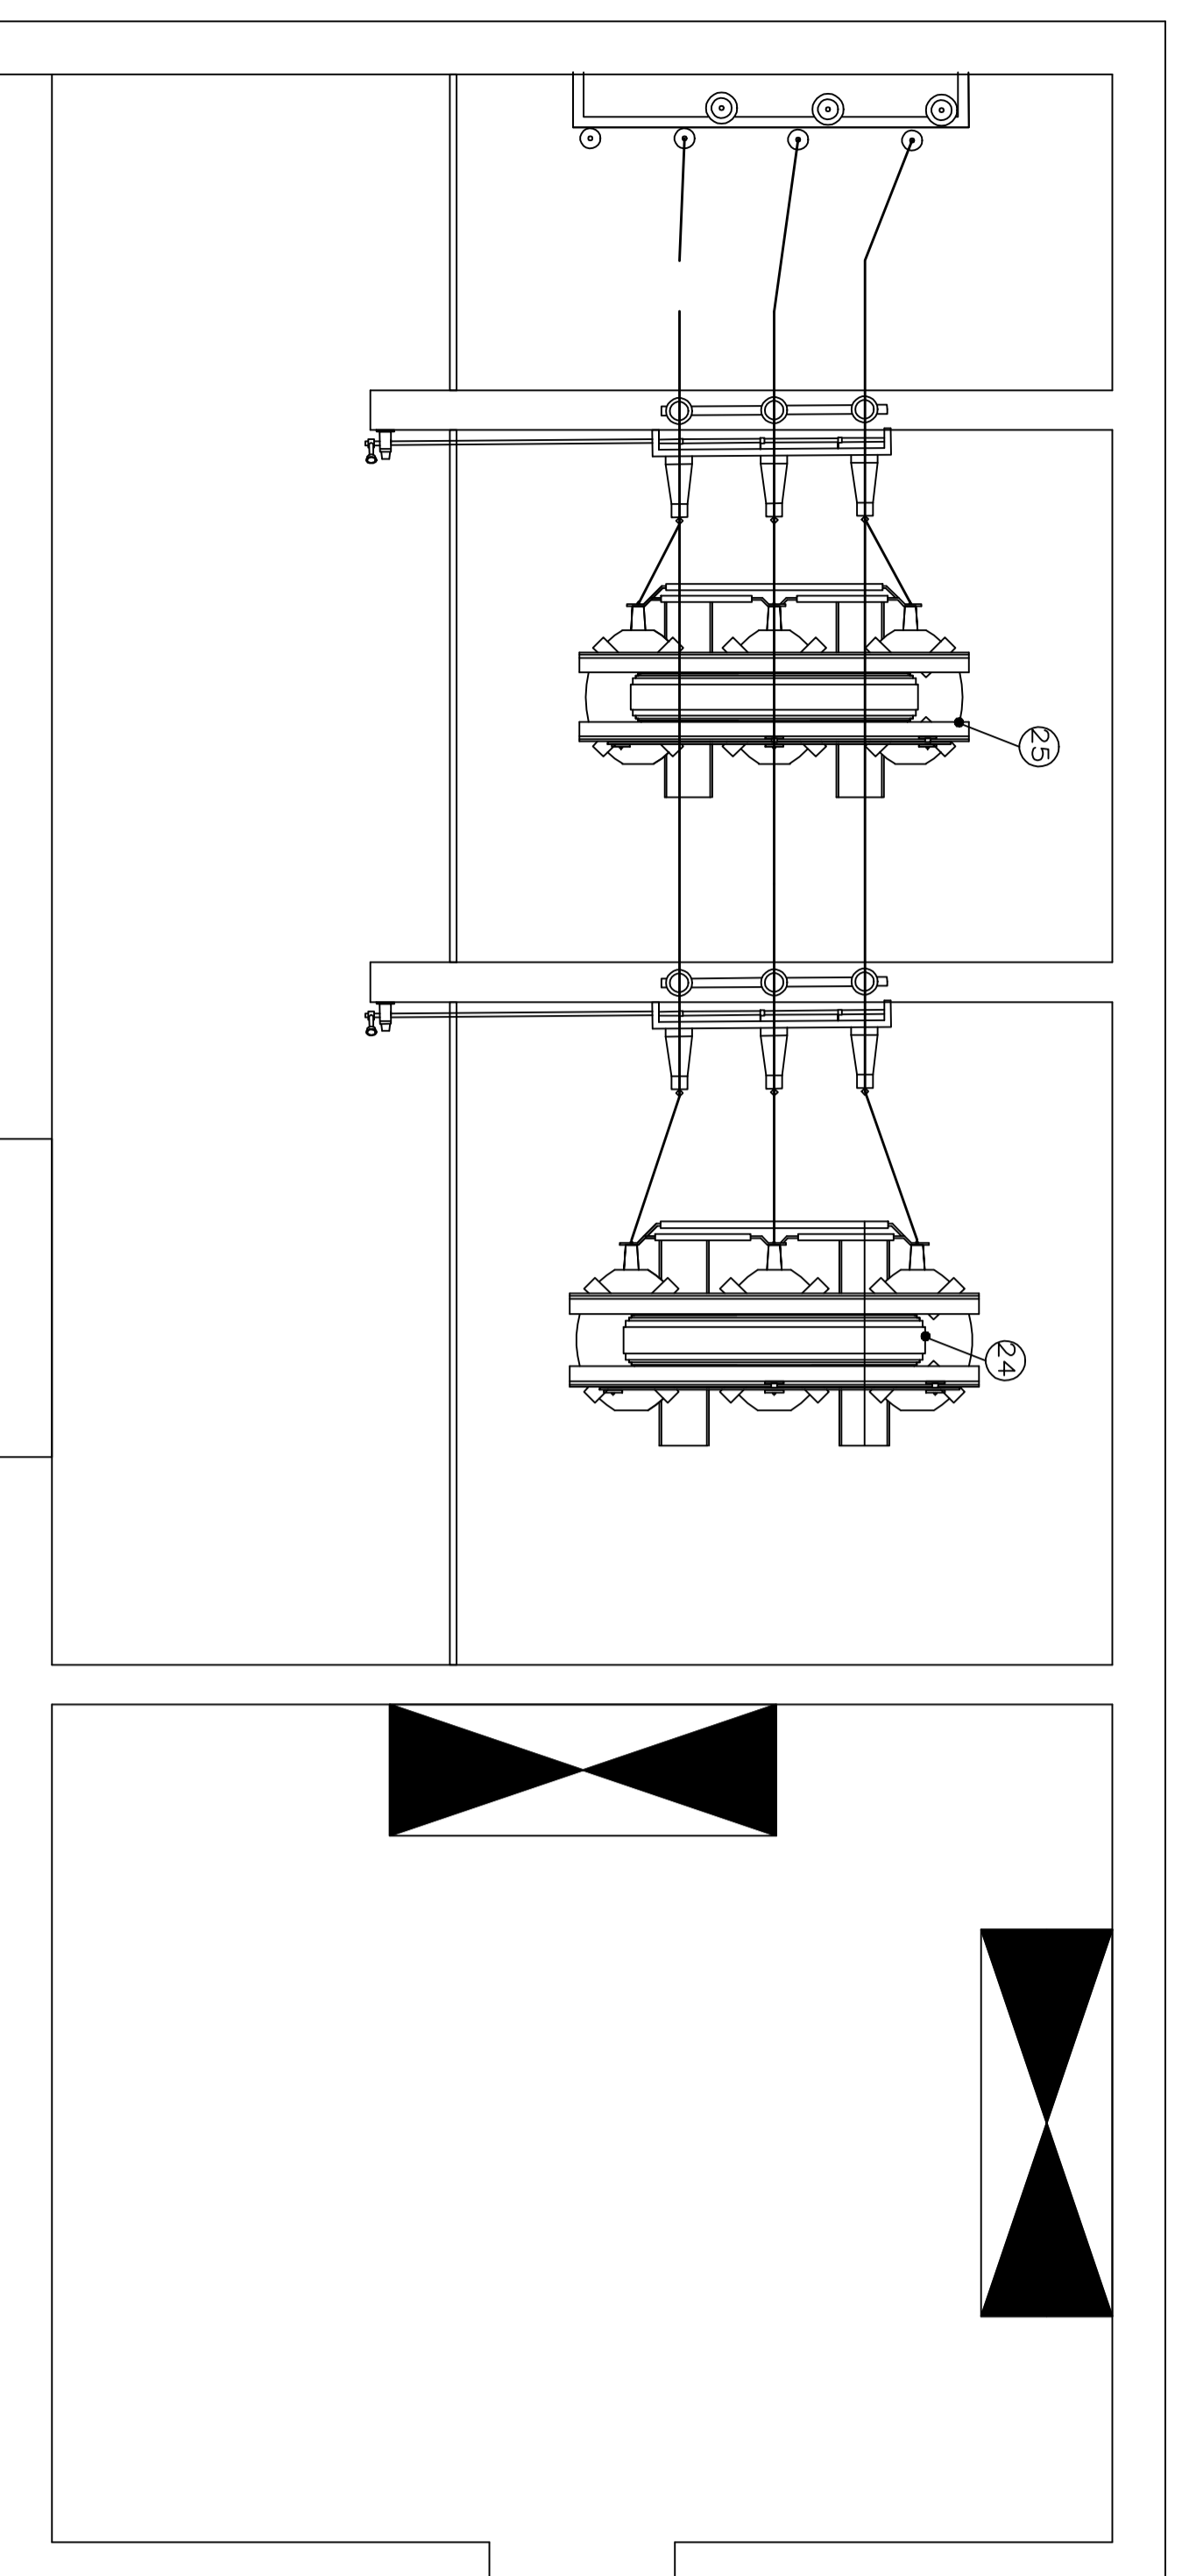


PLANTA DA CABINE TRANSFORMADORA

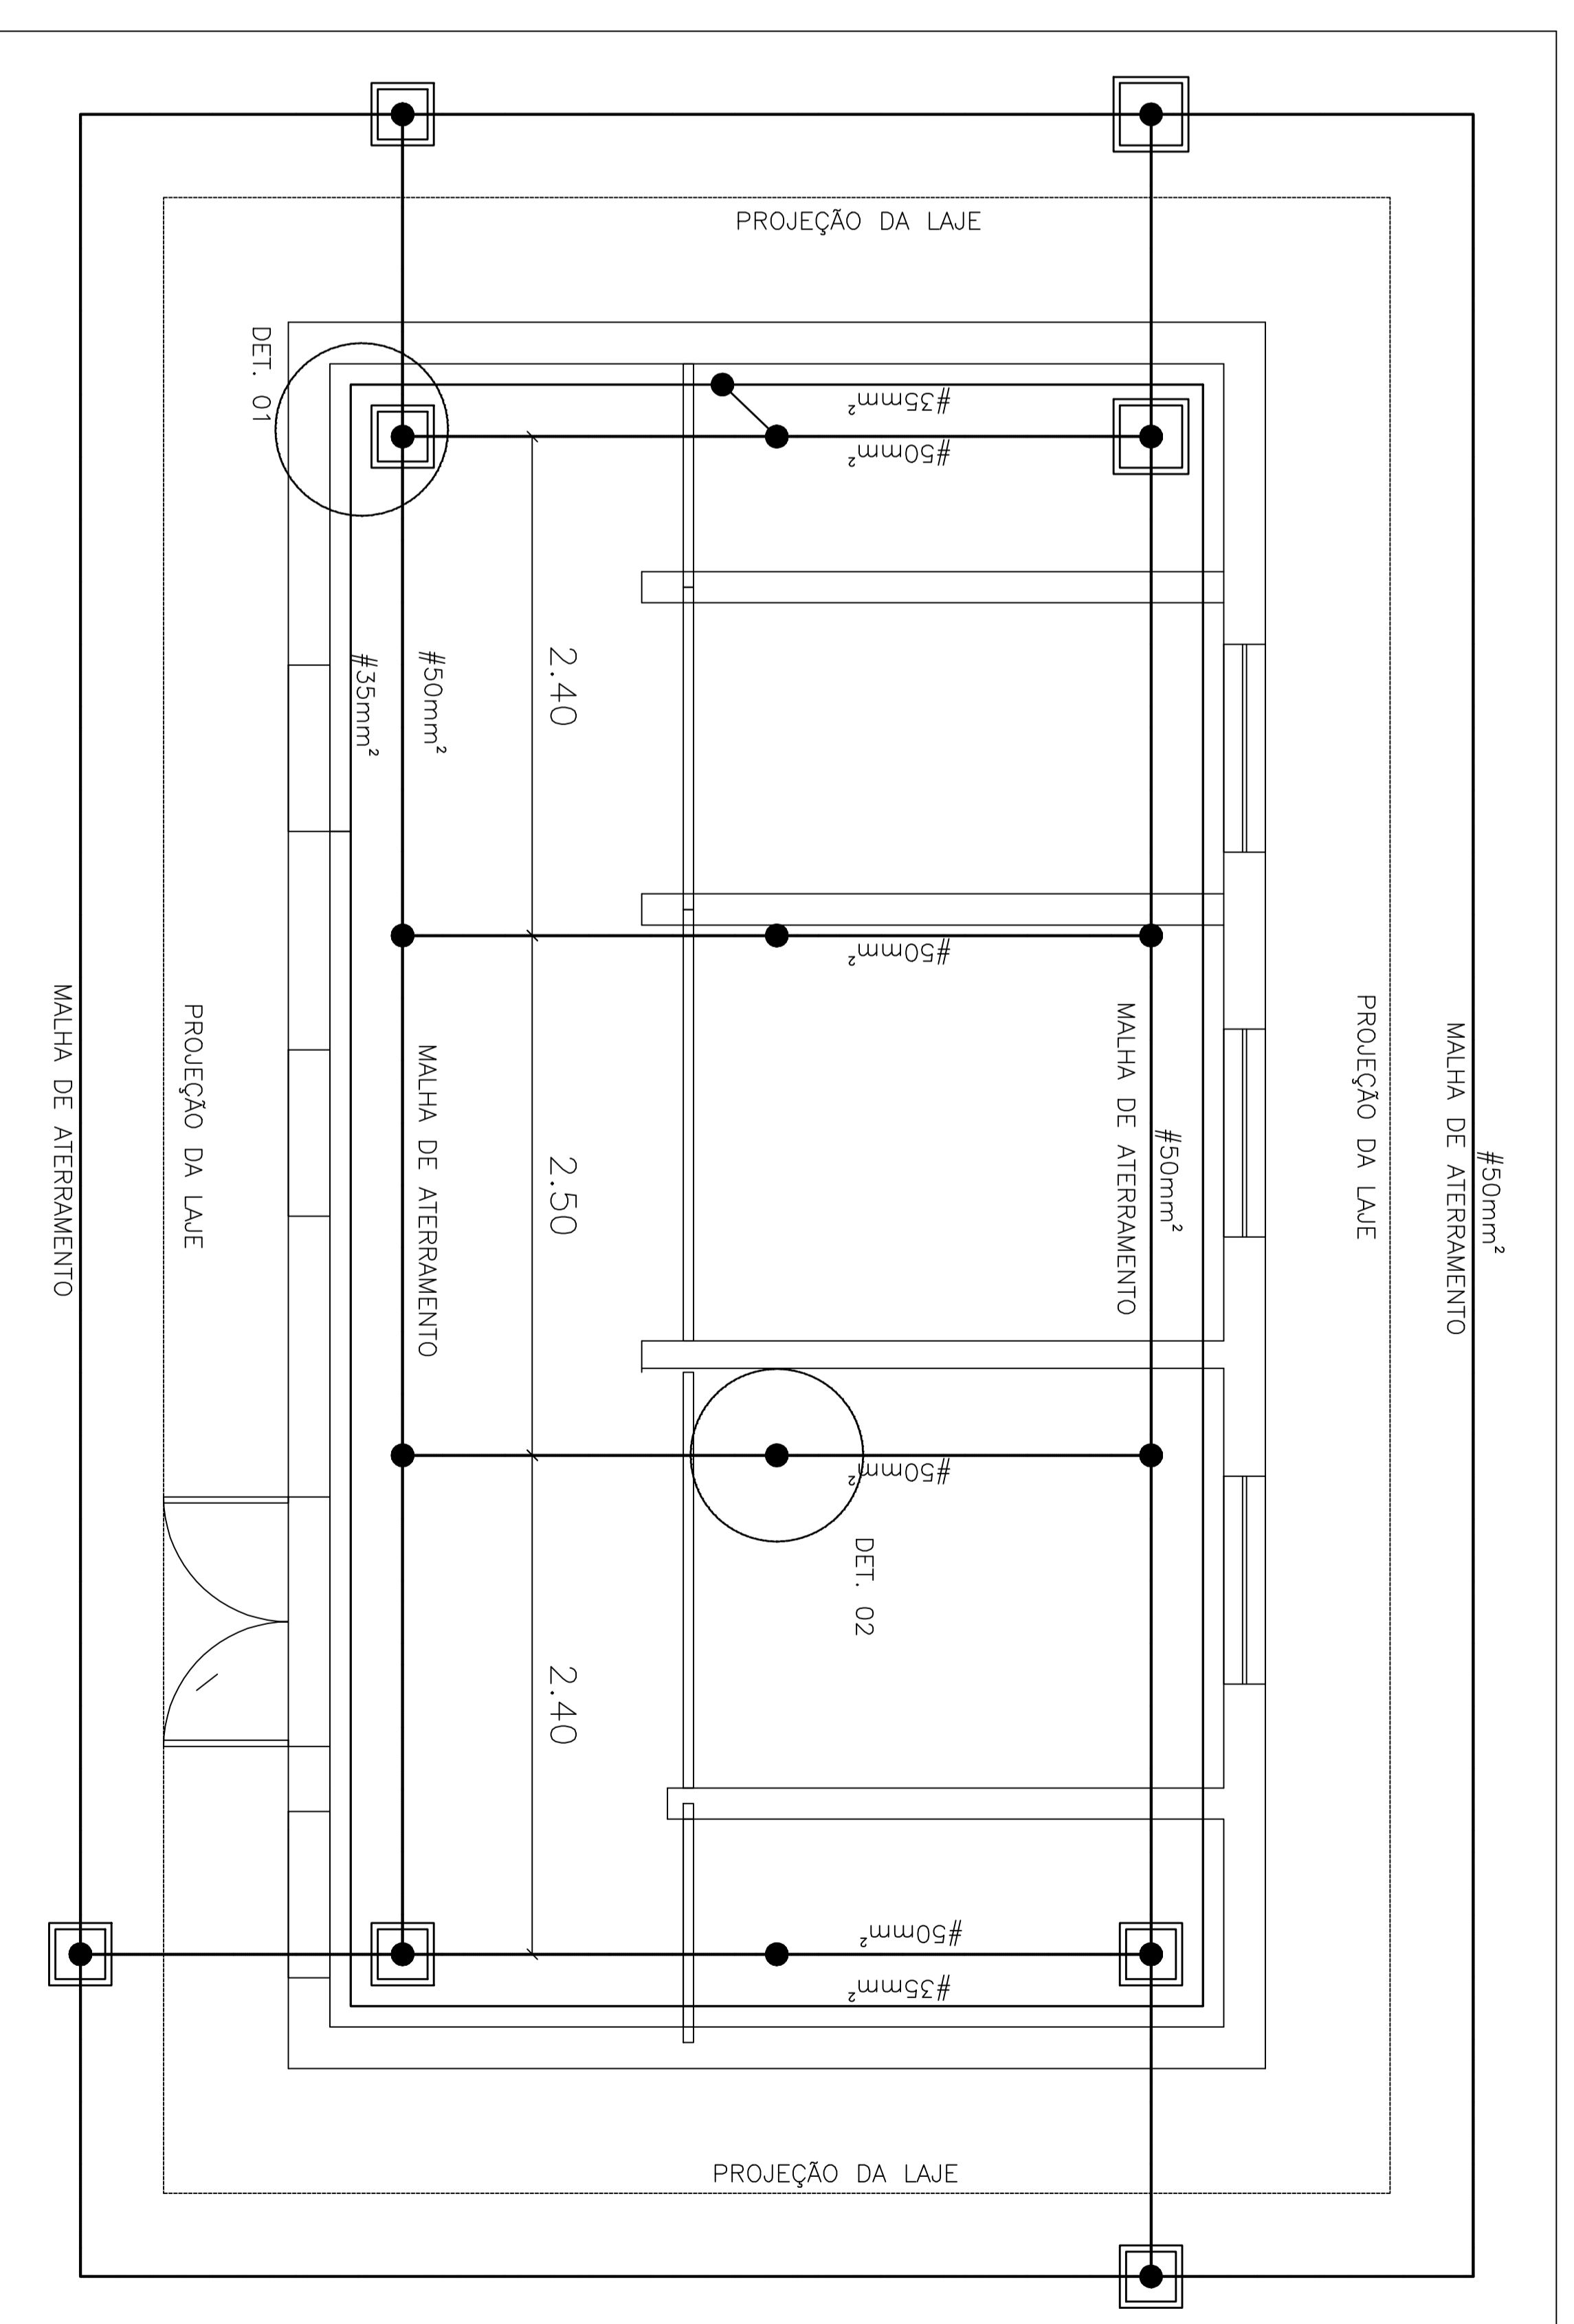


ATERRAMENTO DA ENTRADA DE ENERGIA

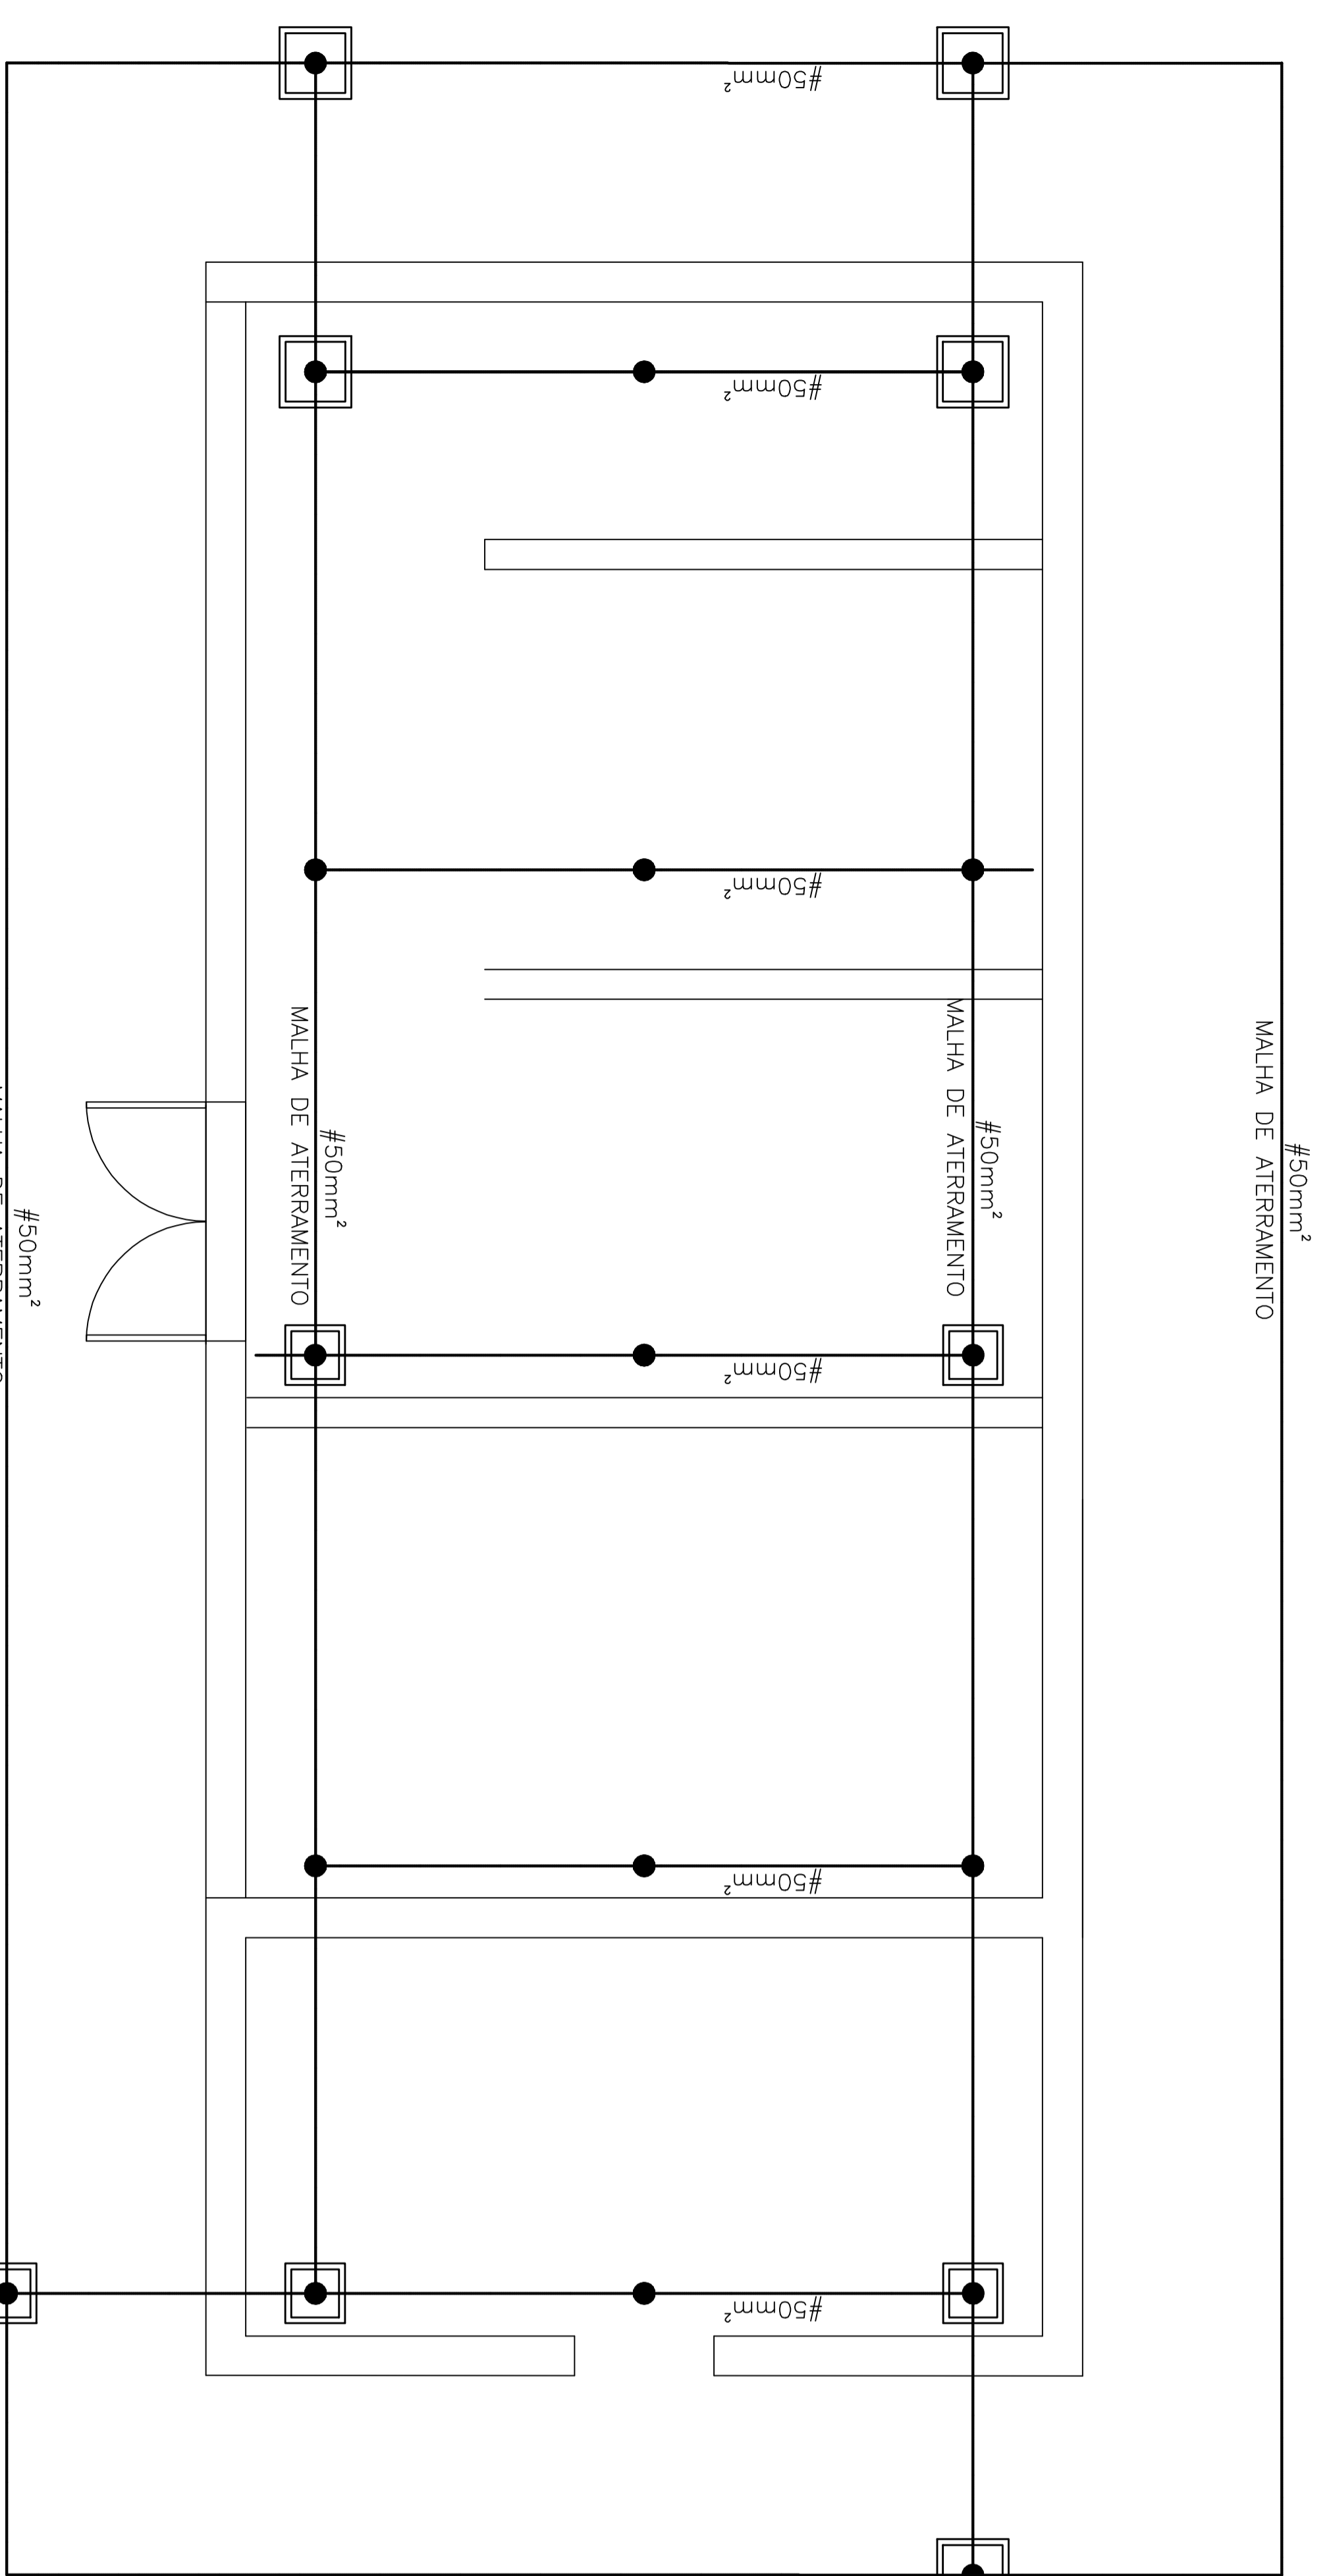

ATERRAMENTO DA CABINE TRANSFORMADORA

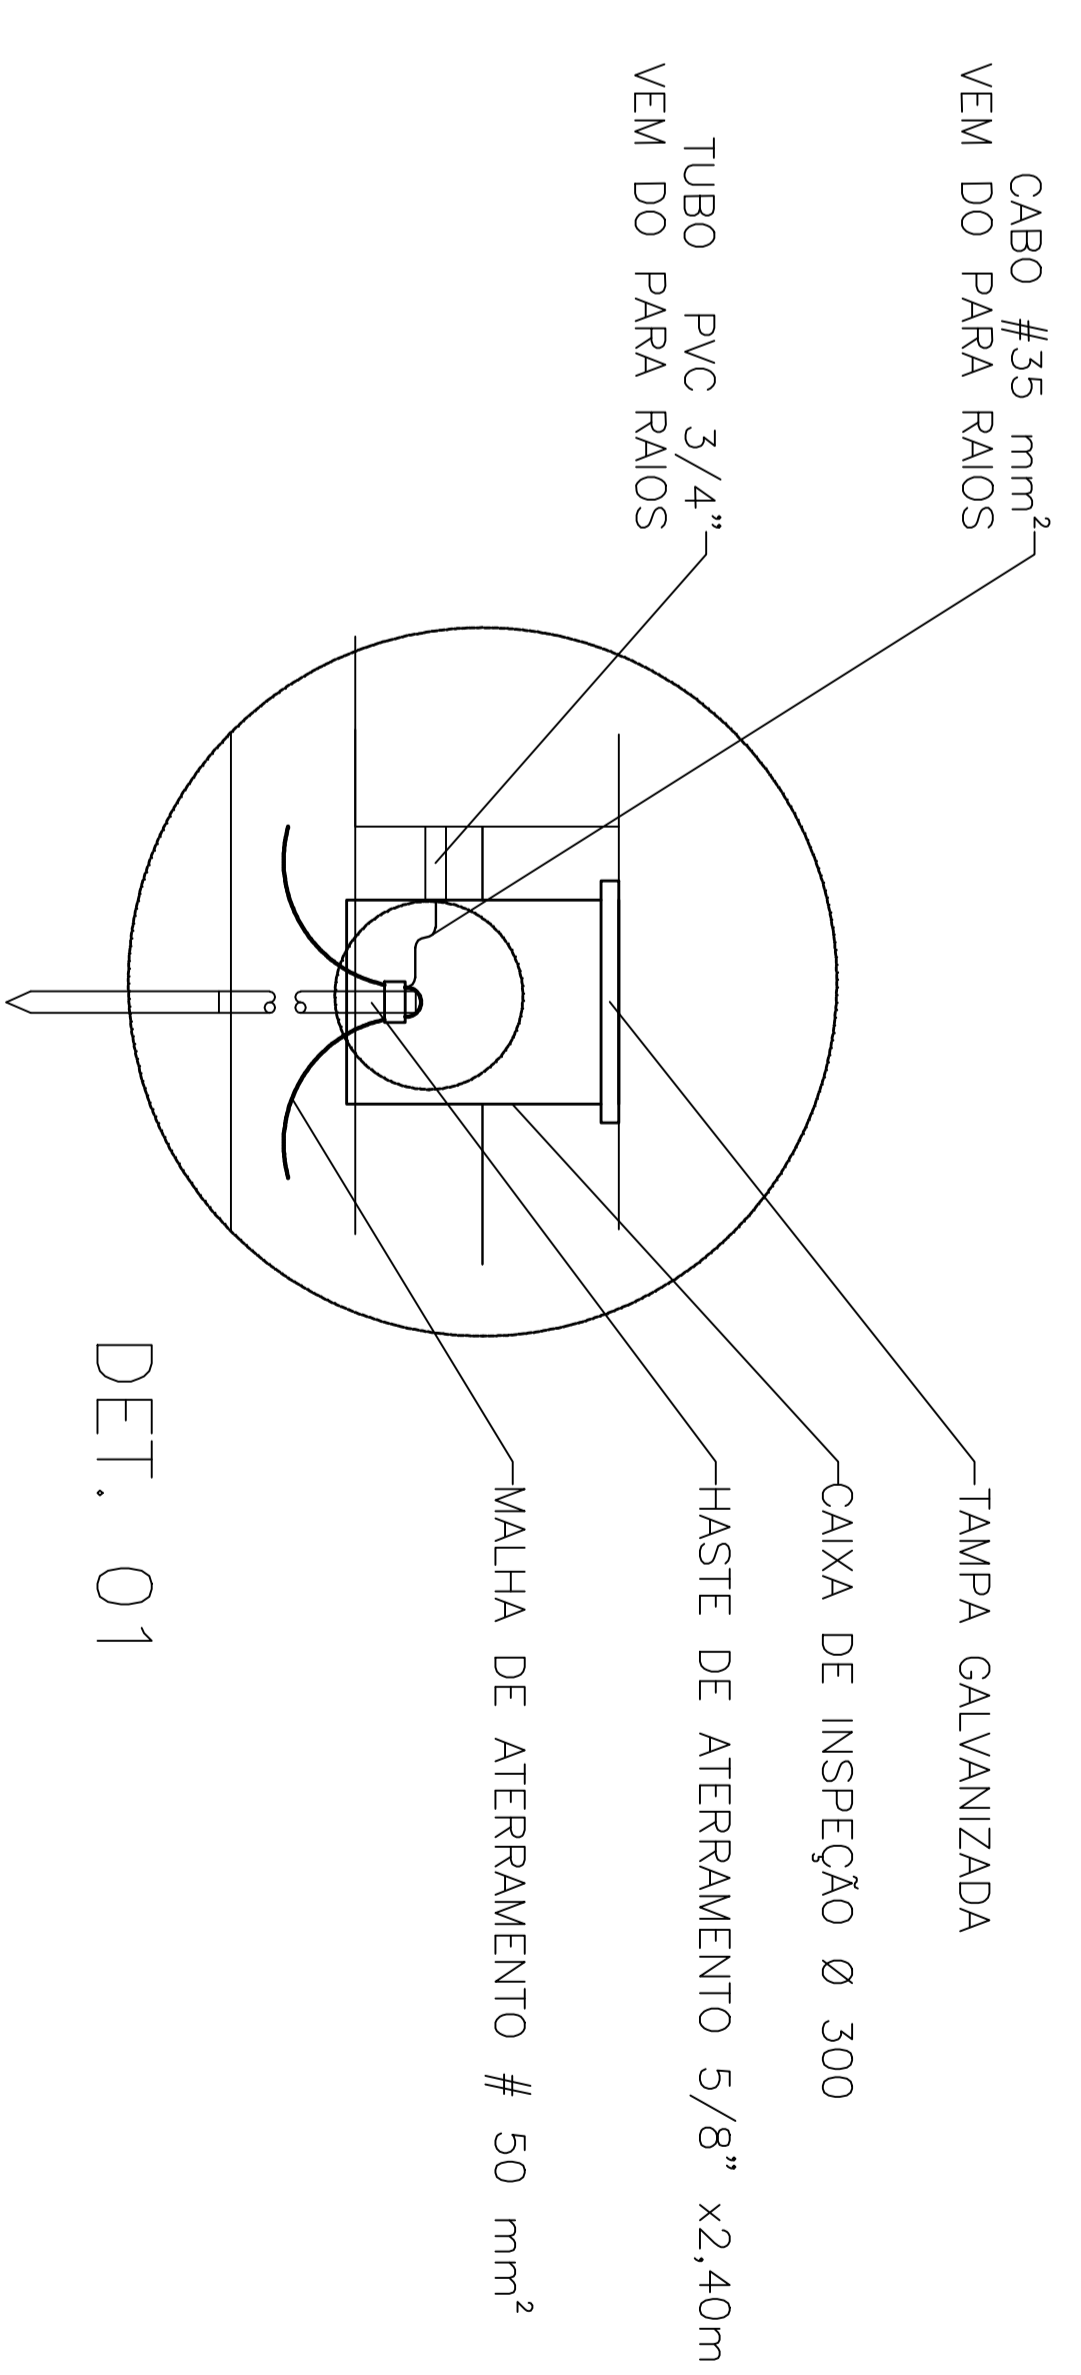

DET. 01

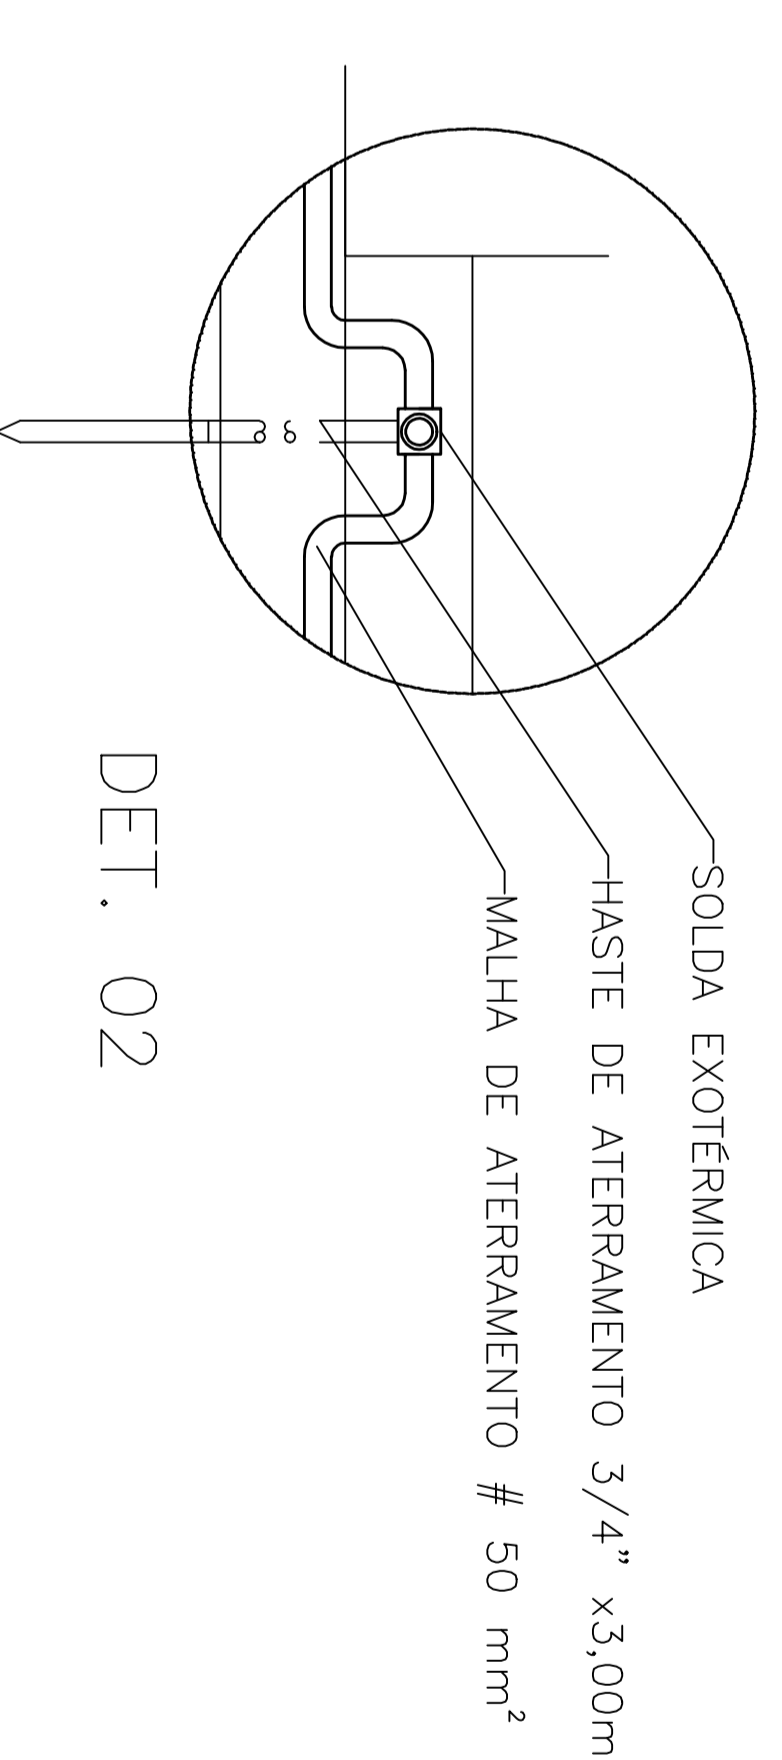

DET. 02