



Obs.: CONCRETO DO PISO - 25 MPA
 Malha Pop vão 15x15cm / ferro \varnothing 4,2mm - 25 m²
 Consumo de concreto da laje - 25 m² x 5 cm = 2,00 m³

GUARITA E SALA DE SEGURANÇA (PISO) ESC. 1/75



LAJE 01 INFERIOR

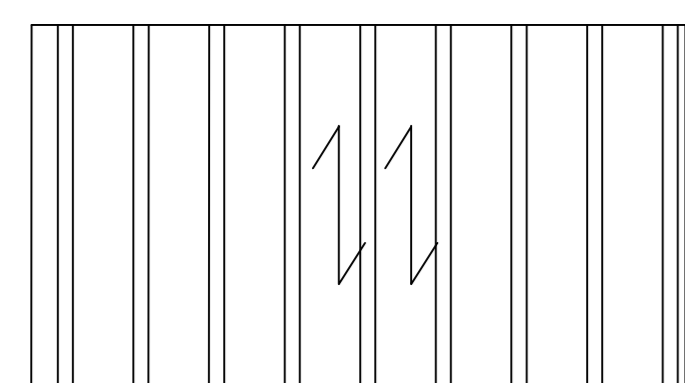

LAJE 02 SUPERIOR

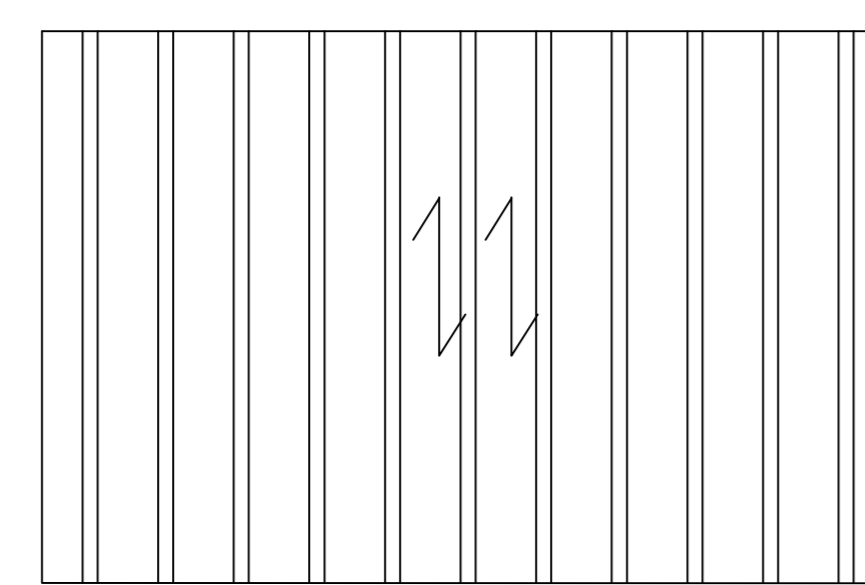

Obs.: CONCRETO LAJE TRELIÇADA H12 - 25 MPA
 Malha Pop vão 15x15cm / ferro \varnothing 4,2mm - 32 m²
 Consumo de concreto da laje - 32 m² x 8 cm = 3,00 m³

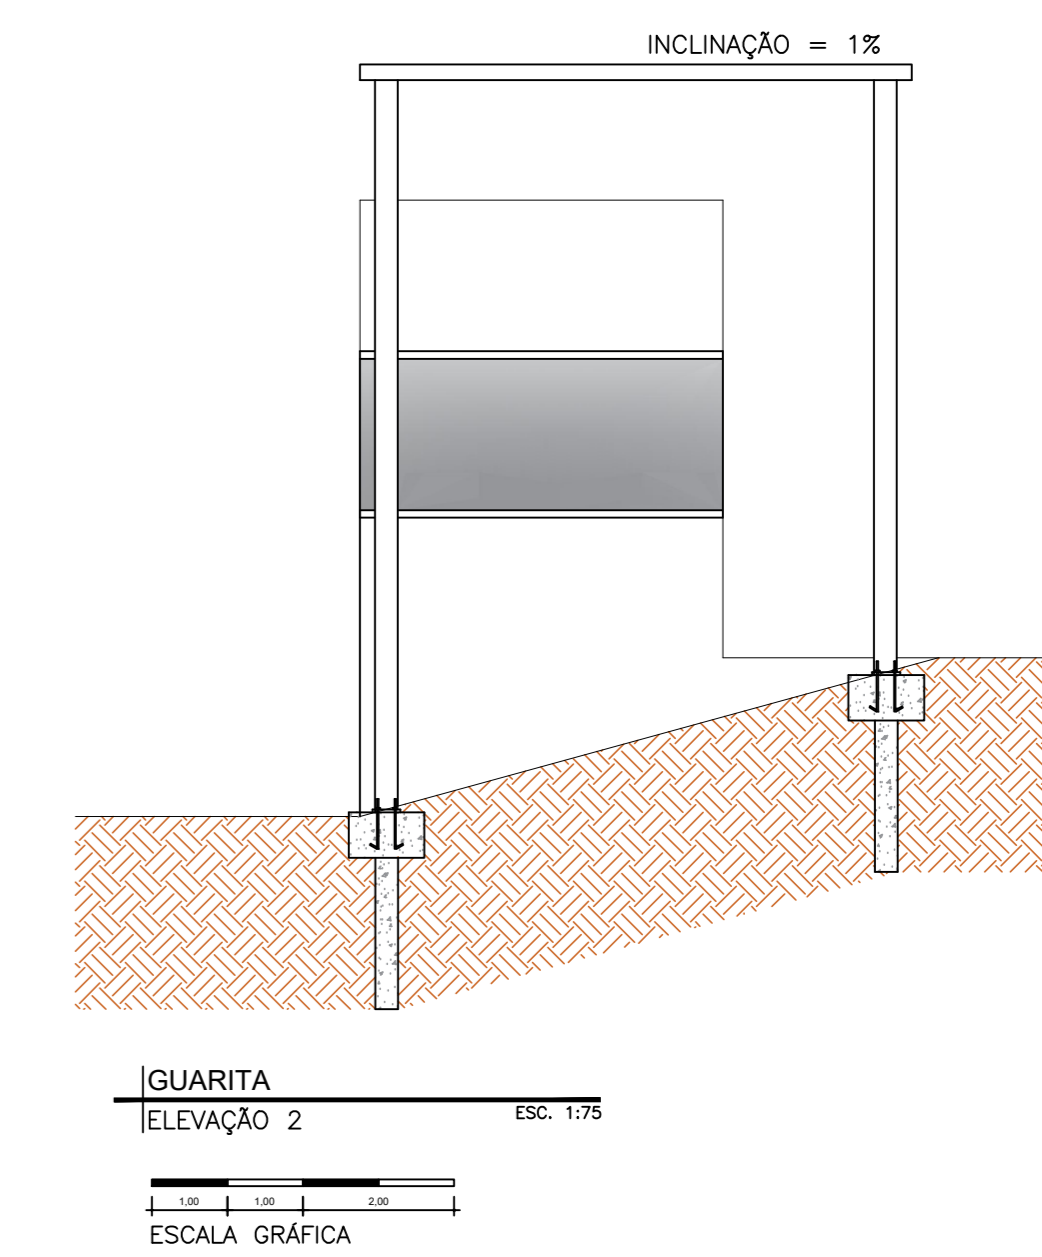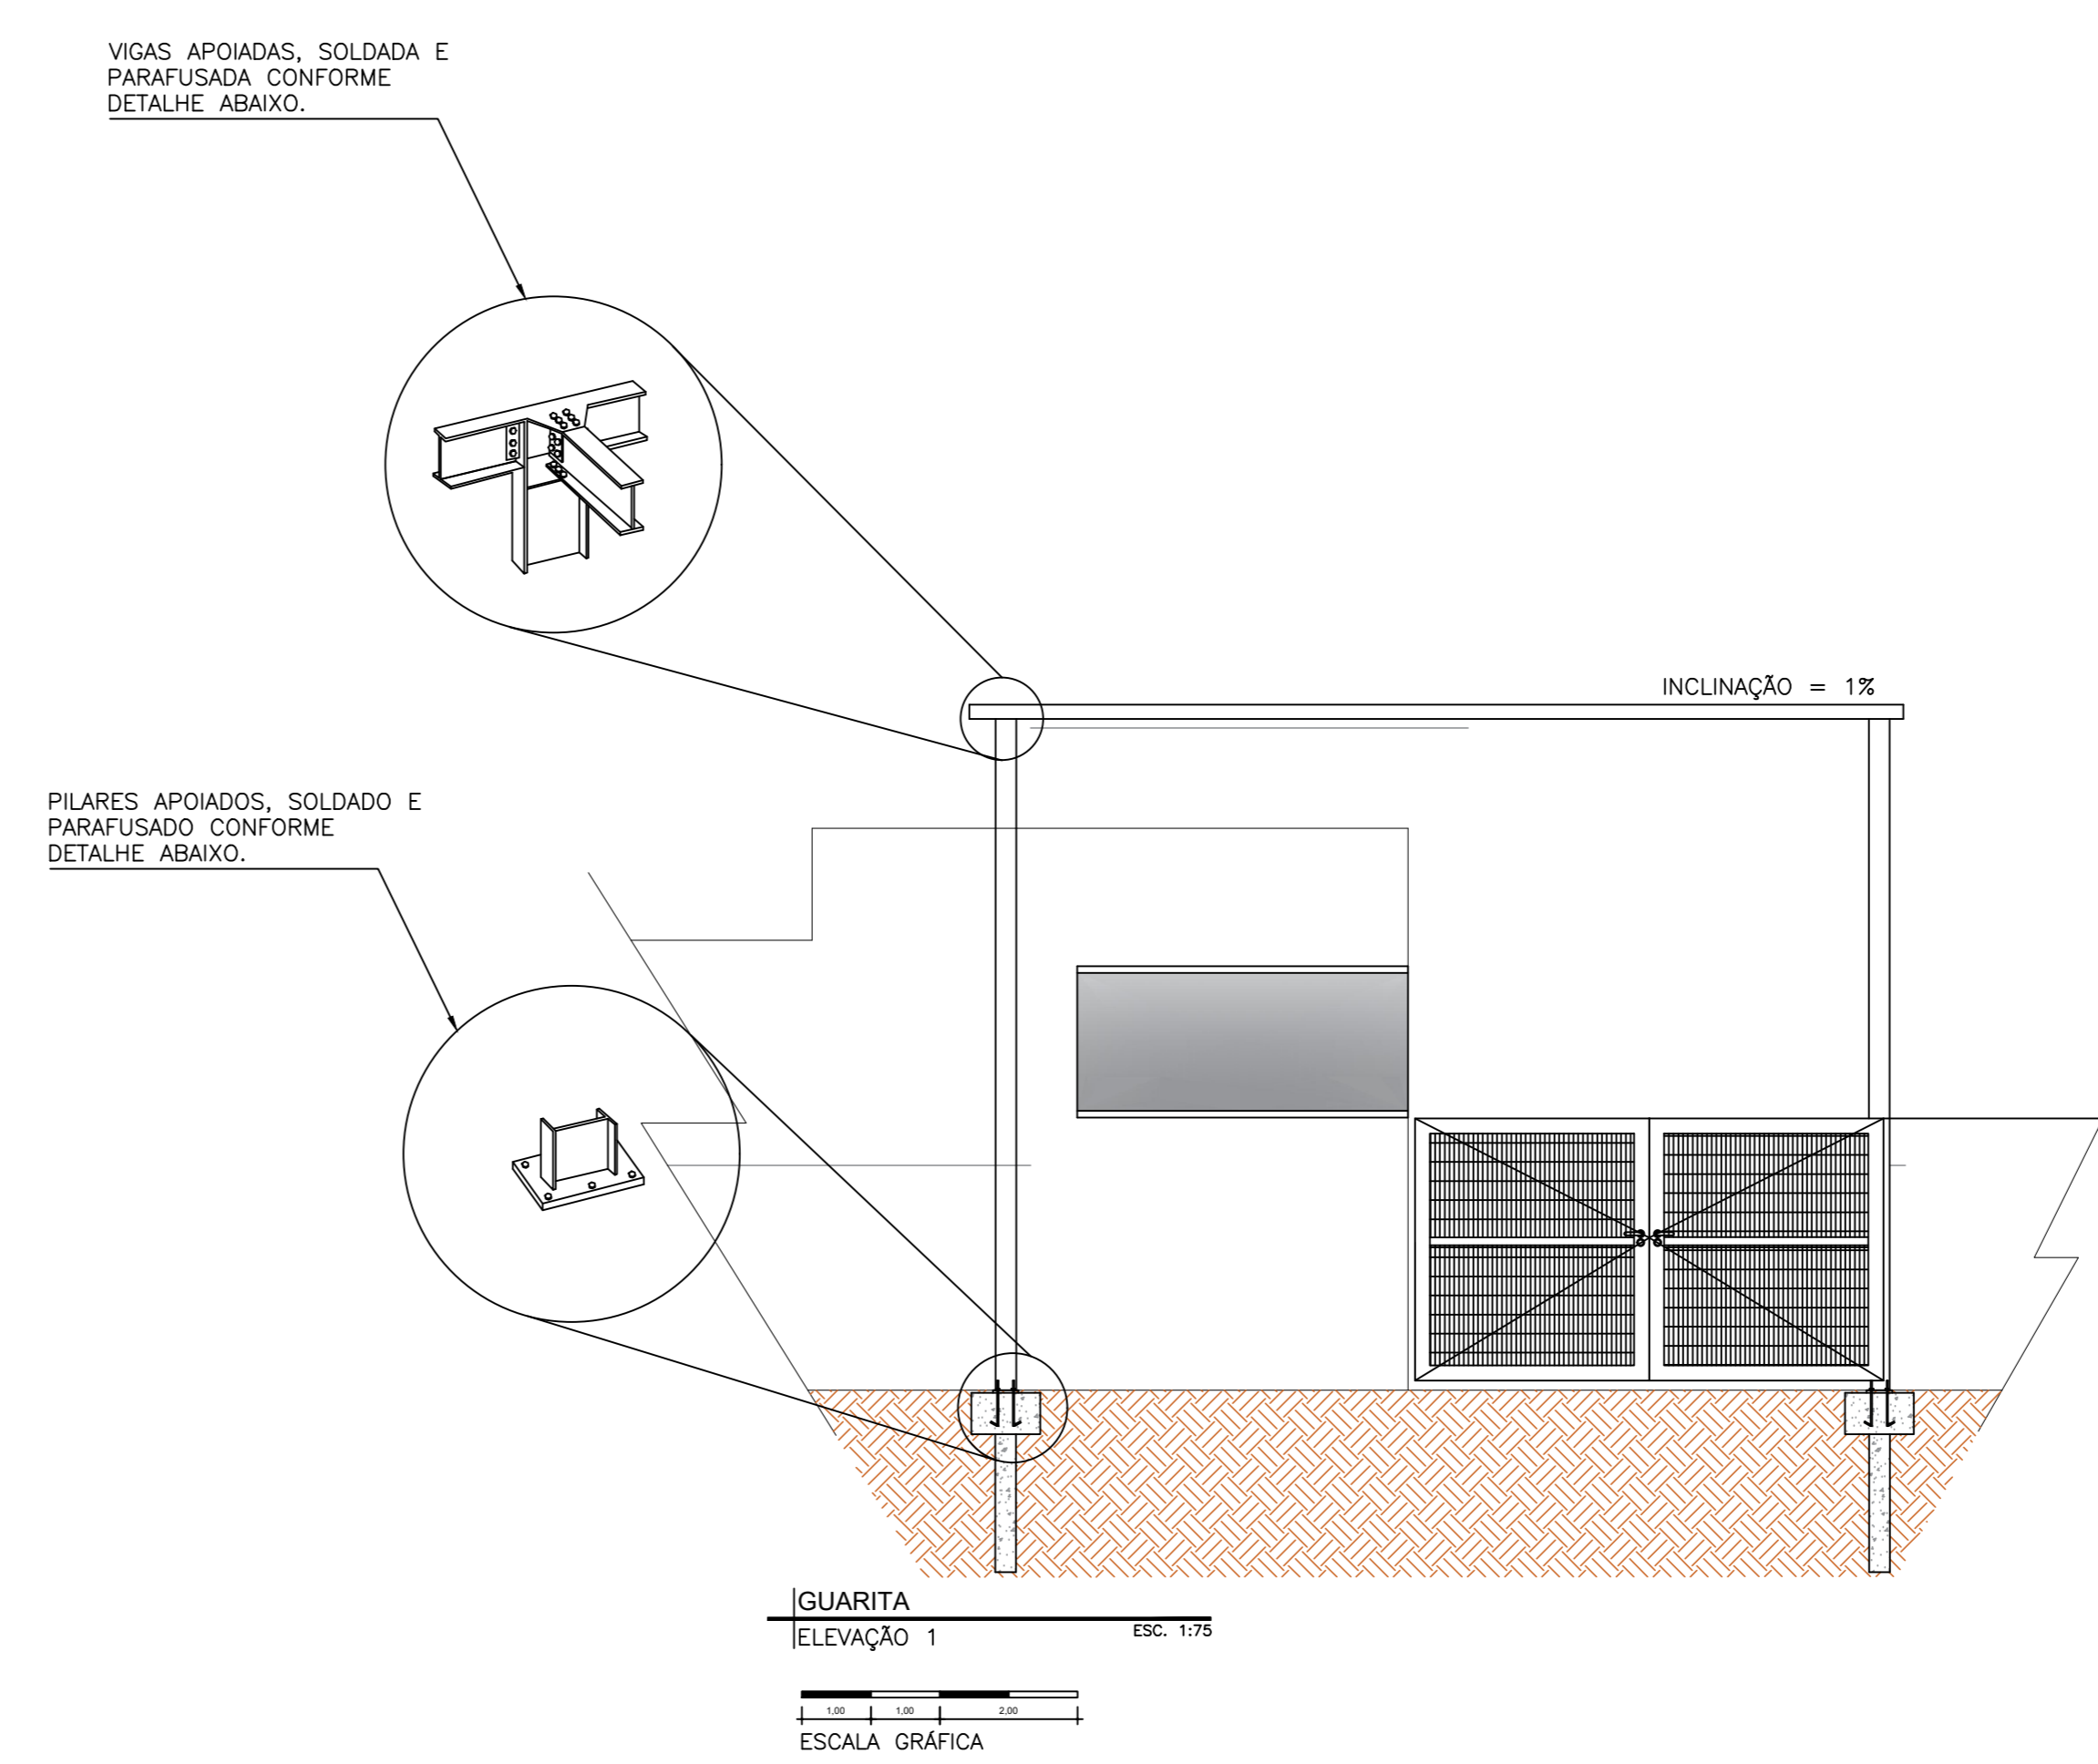

GUARITA E SALA DE SEGURANÇA (LAJE 01 E 02) ESC. 1/75